

KEY

XX	= AM PEAK HOUR VOLUMES		= SIGNALIZED INTERSECTION
(XX)	= PM PEAK HOUR VOLUMES		= STOP CONTROLLED INTERSECTION
XX	= PEDESTRIAN VOLUMES (8-HOURS)		= TRUCK VOLUMES

REVISIONS		REVISIONS	
DATE	DESCRIPTION	DATE	DESCRIPTION



STATE OF FLORIDA
DEPARTMENT OF TRANSPORTATION

ROAD NO.	COUNTY	FINANCIAL PROJECT ID
600	POLK	

Traffic Engineering Data Solutions, Inc.
80 Spring Vista Drive Phone: 386.753.0558
DeBary, FL 32713 Fax: 386.753.0778

**S.R. 600 TURNING
MOVEMENT VOLUMES**

SHEET NO.
1

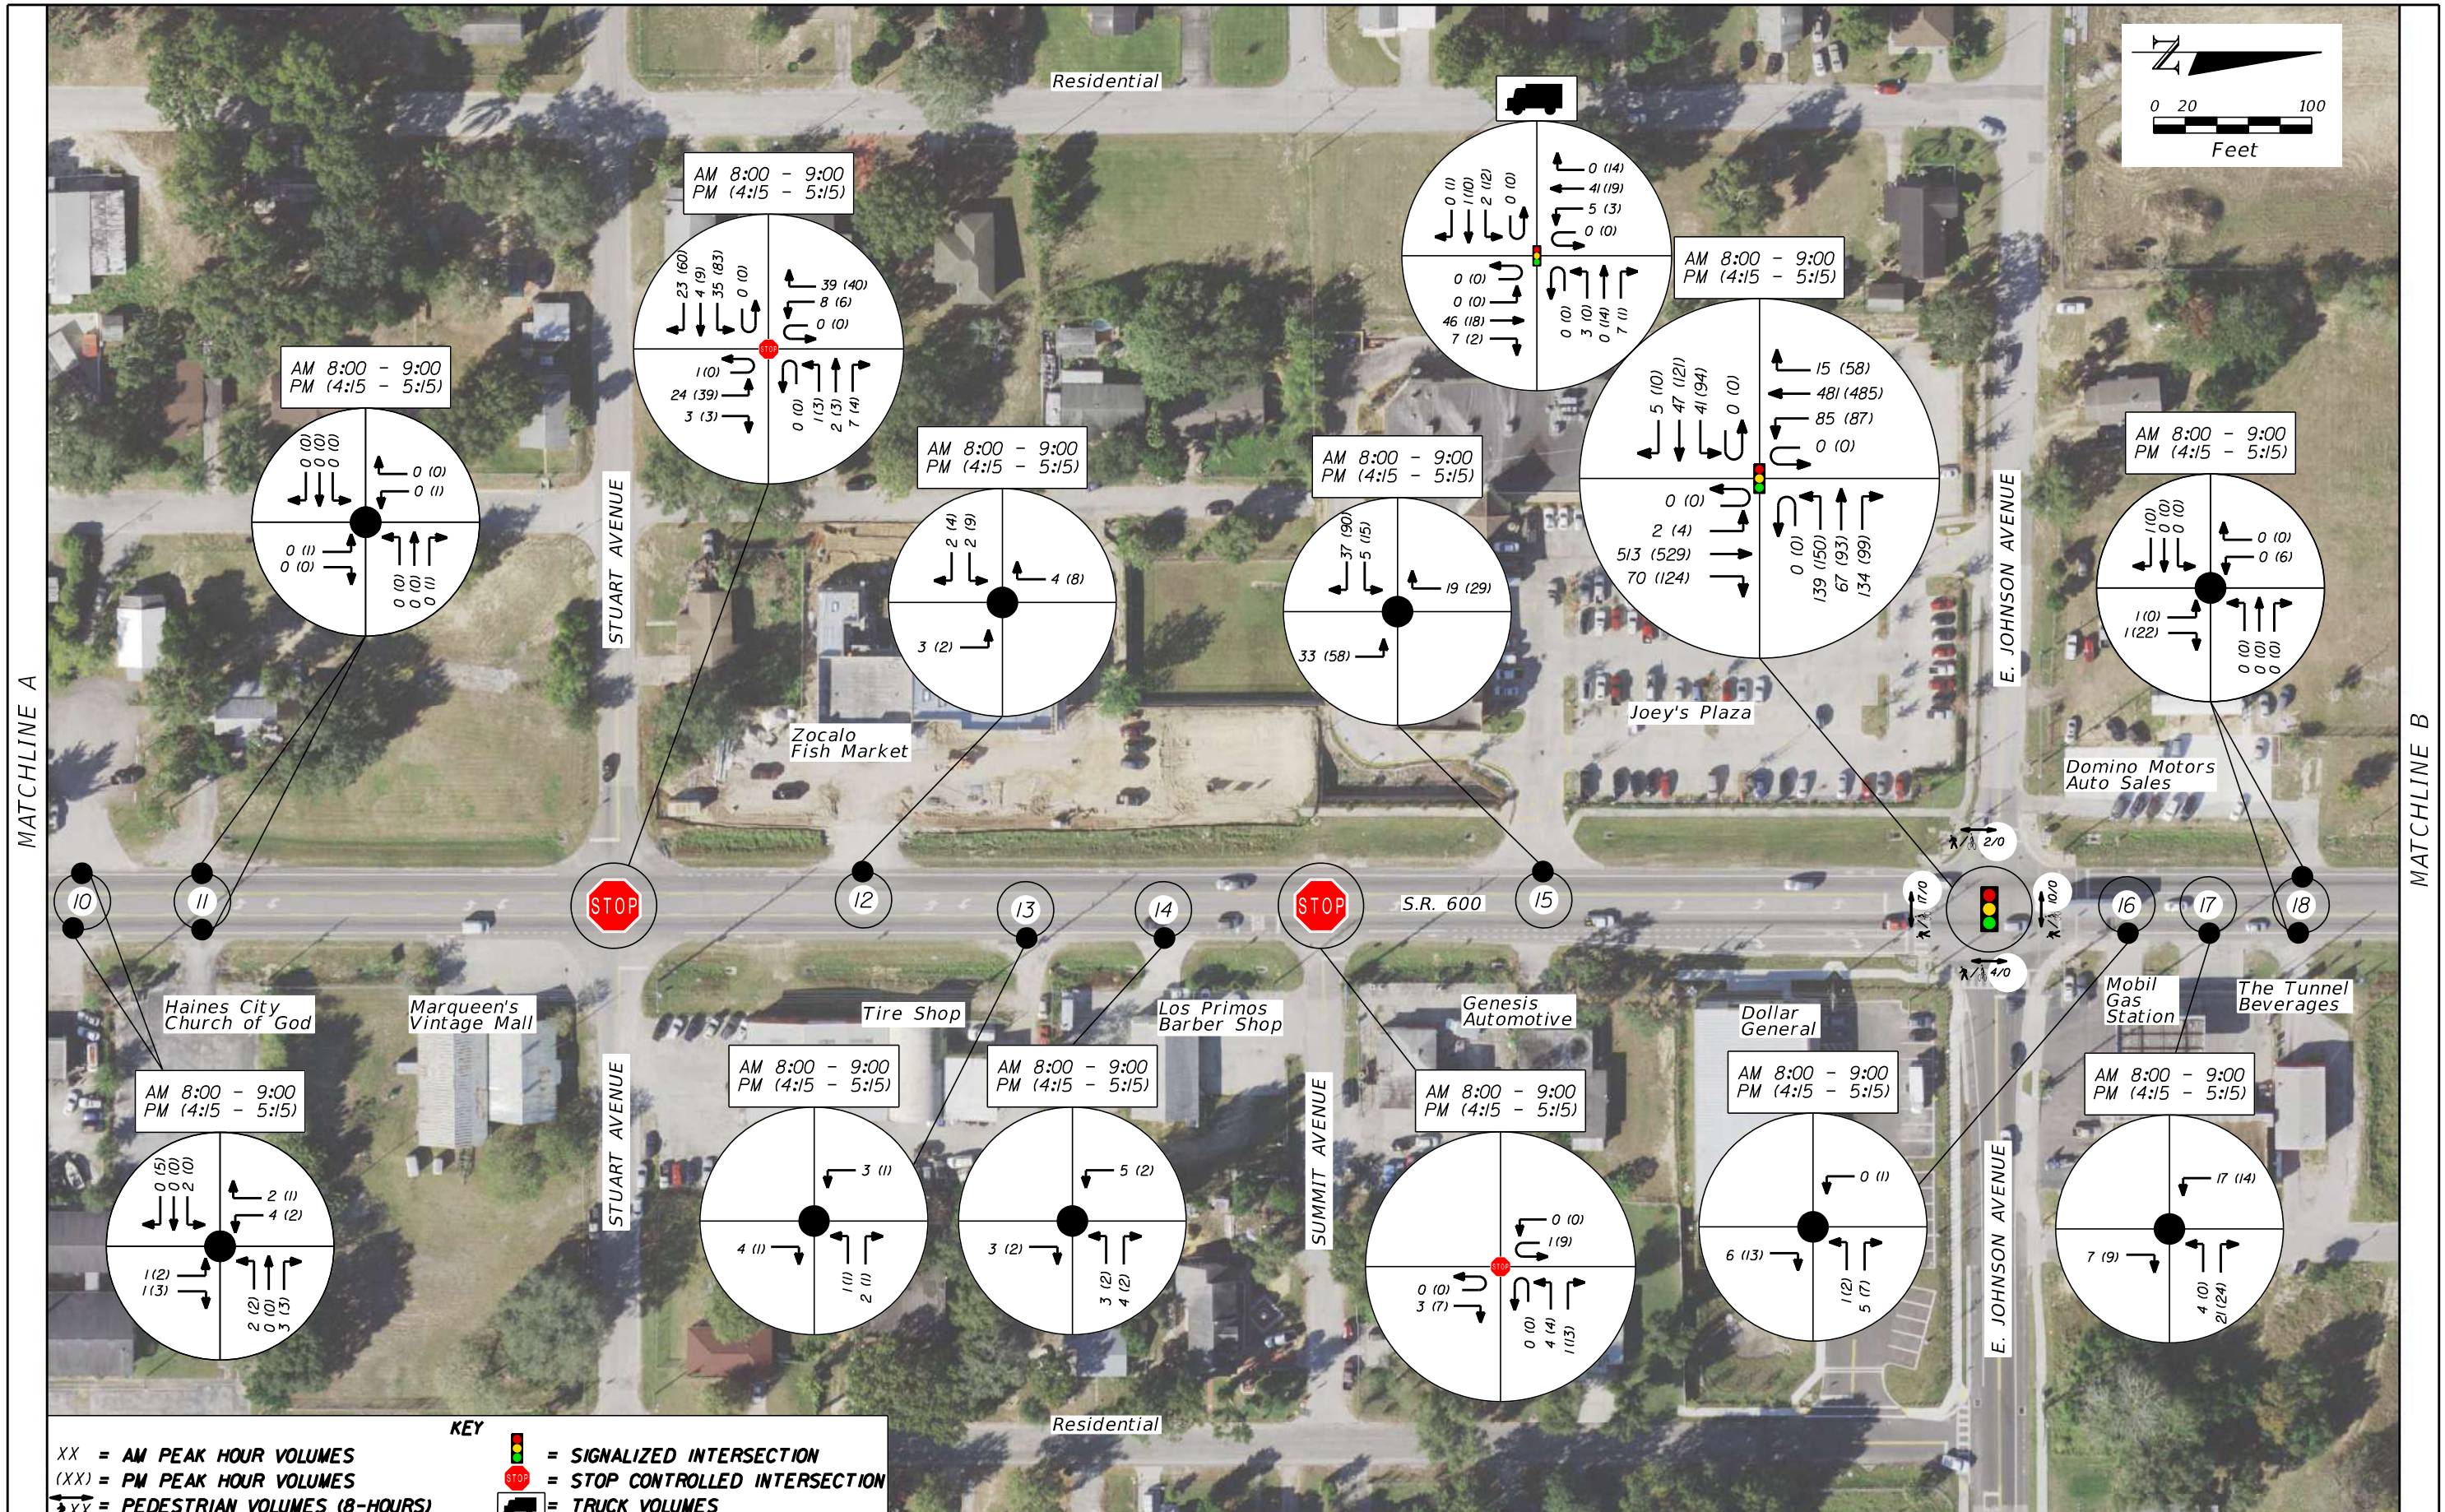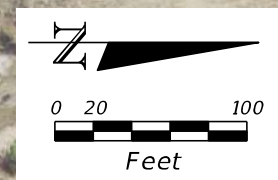

KEY	
XX	= AM PEAK HOUR VOLUMES
(XX)	= PM PEAK HOUR VOLUMES
XX	= PEDESTRIAN VOLUMES (8-HOURS)
	= SIGNALIZED INTERSECTION
	= STOP CONTROLLED INTERSECTION
	= TRUCK VOLUMES


REVISIONS			
DATE	DESCRIPTION	DATE	DESCRIPTION

Traffic Engineering Data Solutions, Inc.
 80 Spring Vista Drive
 DeBary, FL 32713
 Phone: 386.753.0558
 Fax: 386.753.0778

STATE OF FLORIDA DEPARTMENT OF TRANSPORTATION		
ROAD NO.	COUNTY	FINANCIAL PROJECT ID
600	POLK	


**S.R. 600 TURNING
MOVEMENT VOLUMES**

SHEET NO.
2

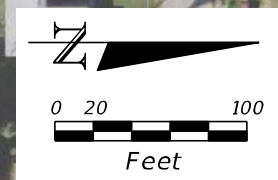

MATCHLINE B

MATCHLINE C

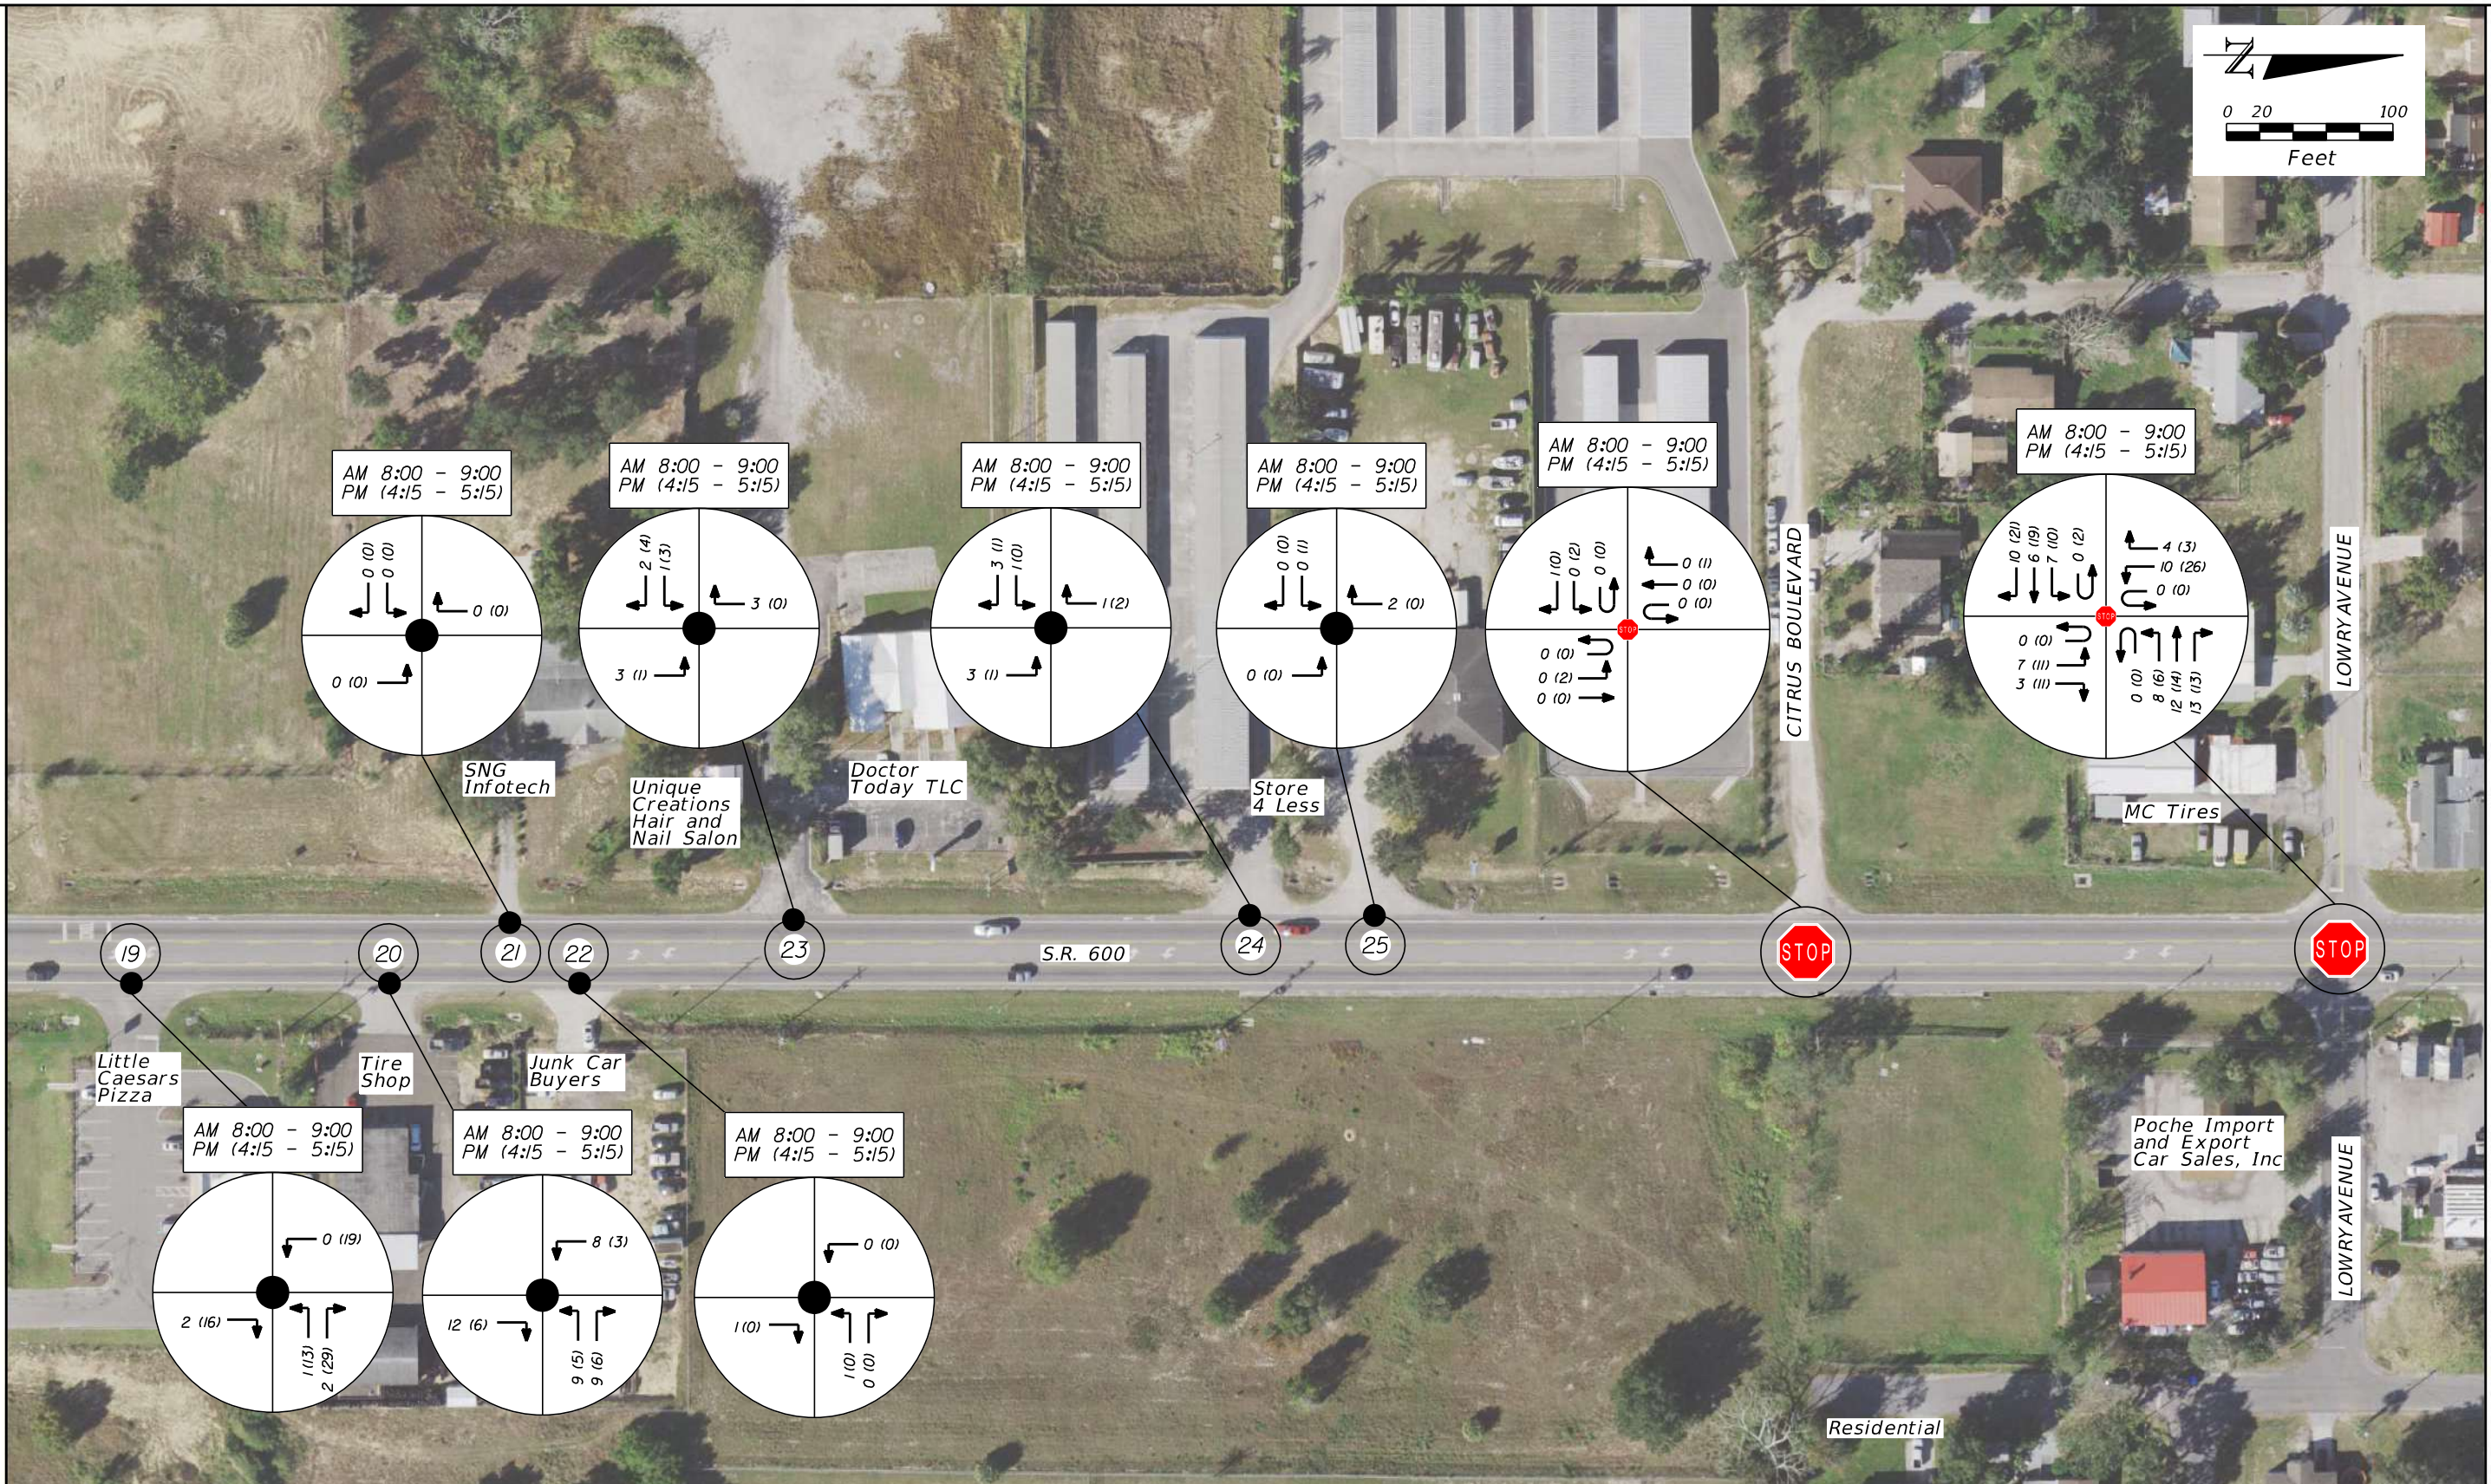

KEY	
XX	= AM PEAK HOUR VOLUMES
(XX)	= PM PEAK HOUR VOLUMES
XX	= PEDESTRIAN VOLUMES (8-HOURS)
	= SIGNALIZED INTERSECTION
	= STOP CONTROLLED INTERSECTION
	= TRUCK VOLUMES


REVISIONS			
DATE	DESCRIPTION	DATE	DESCRIPTION

Traffic Engineering Data Solutions, Inc.
 80 Spring Vista Drive Phone: 386.753.0558
 DeBary, FL 32713 Fax: 386.753.0778

STATE OF FLORIDA DEPARTMENT OF TRANSPORTATION		
ROAD NO.	COUNTY	FINANCIAL PROJECT ID
600	POLK	

**S.R. 600 TURNING
MOVEMENT VOLUMES**

SHEET NO.
3

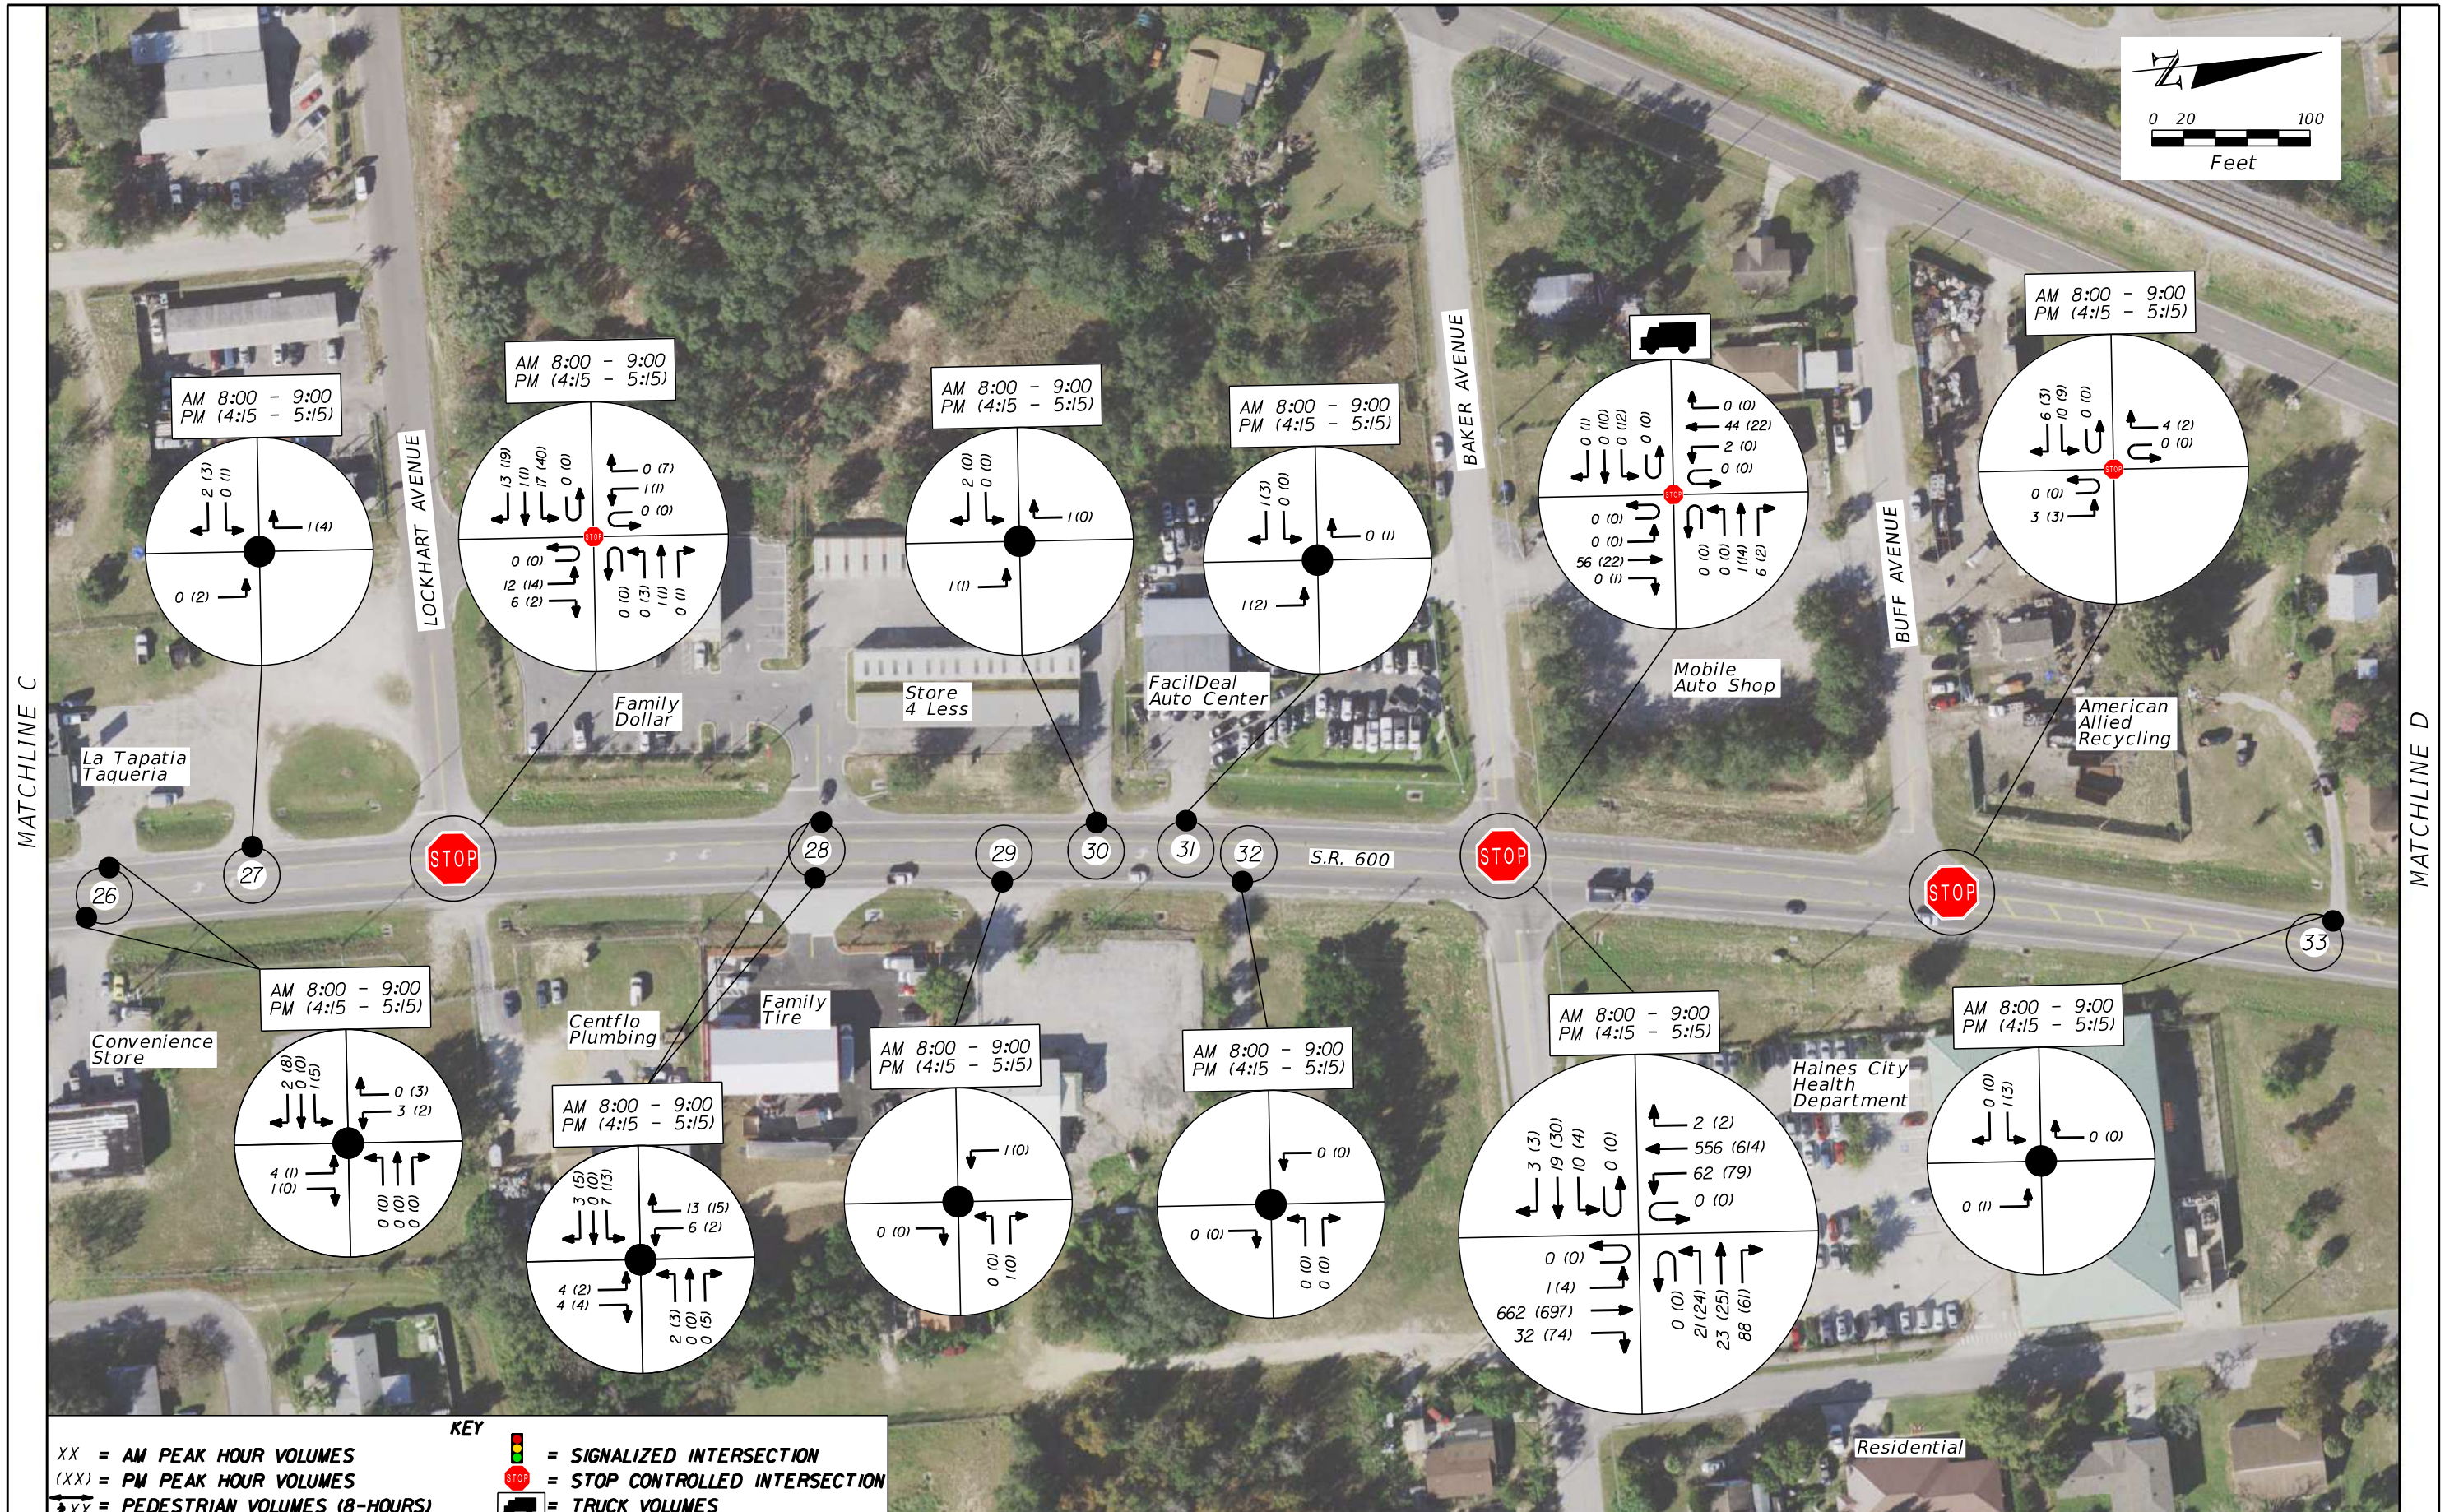

KEY

XX = AM PEAK HOUR VOLUMES	= SIGNALIZED INTERSECTION
(XX) = PM PEAK HOUR VOLUMES	= STOP CONTROLLED INTERSECTION
XX = PEDESTRIAN VOLUMES (8-HOURS)	= TRUCK VOLUMES


REVISIONS		STATE OF FLORIDA DEPARTMENT OF TRANSPORTATION		SHEET NO.
DATE	DESCRIPTION	ROAD NO.	COUNTY	
		600	POLK	4

Traffic Engineering Data Solutions, Inc.
80 Spring Vista Drive DeBary, FL 32713 Phone: 386.753.0558 Fax: 386.753.0778


\$USERS \$DATES \$TIMES \$FILES



MATCHLINE D

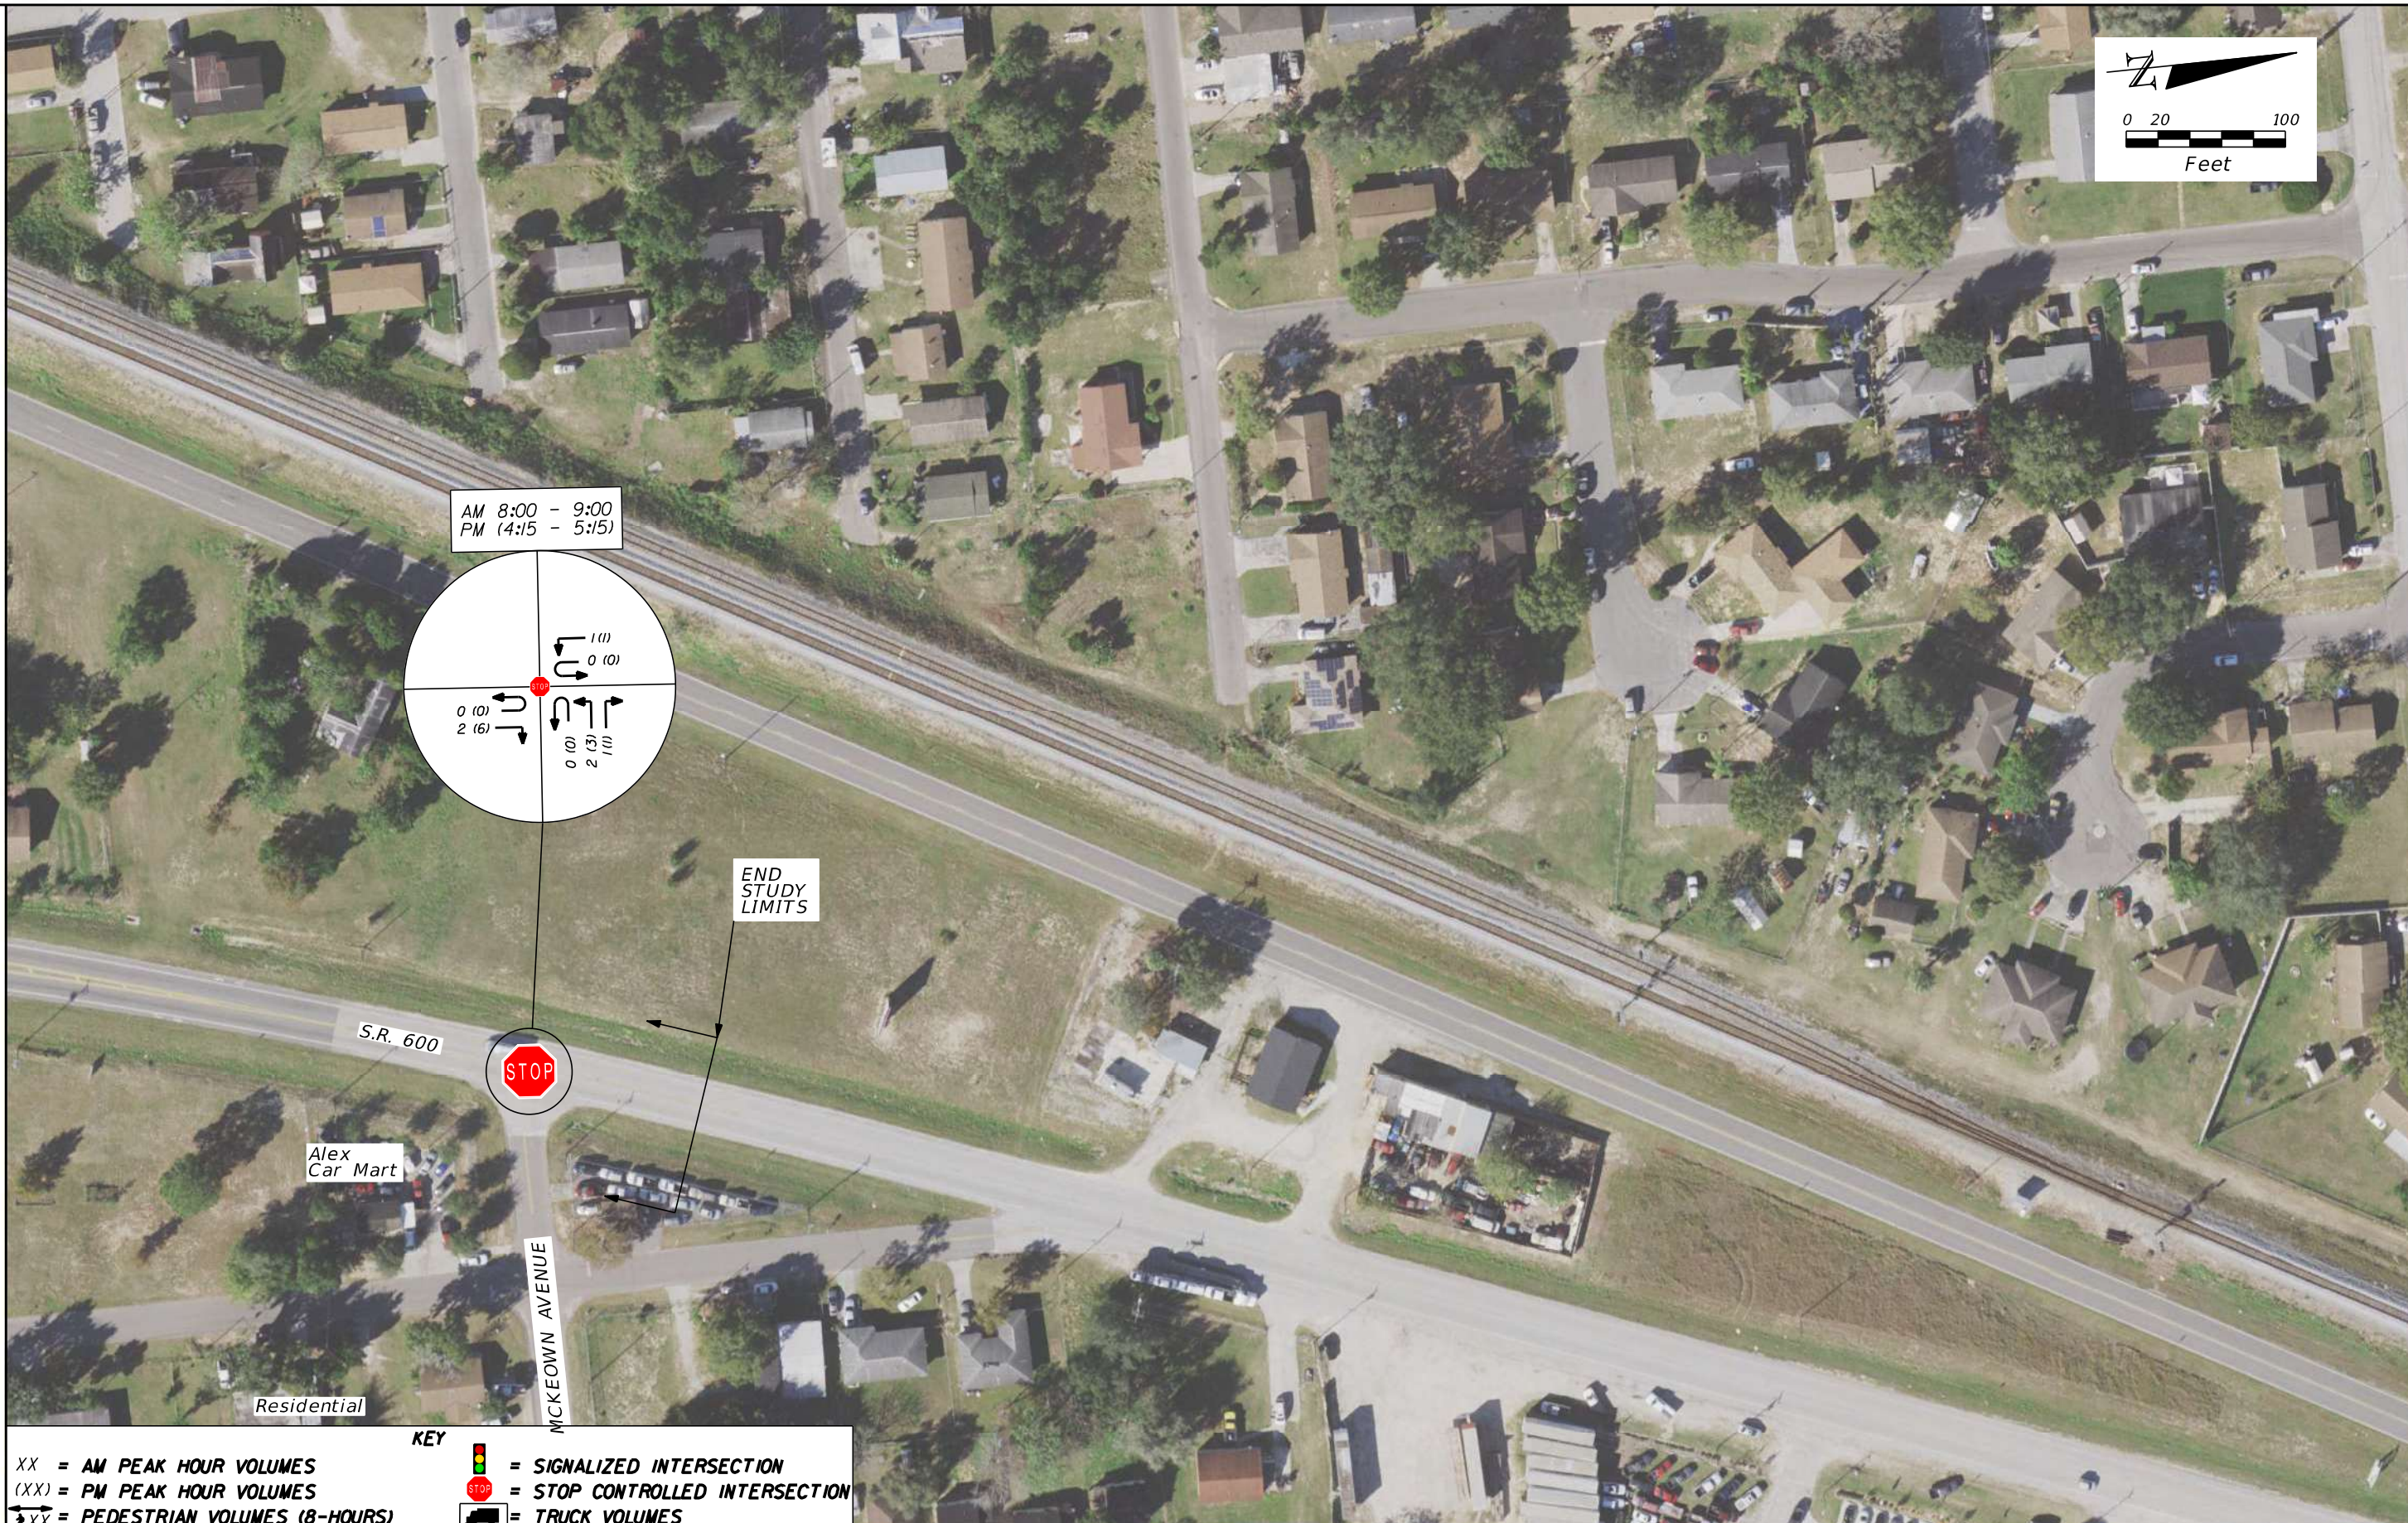

AM 8:00 - 9:00
PM (4:15 - 5:15)

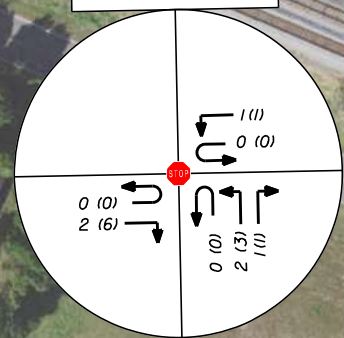

END STUDY LIMITS

S.R. 600



Alex Car Mart

MCKEOWN AVENUE

Residential

XX = AM PEAK HOUR VOLUMES	= SIGNALIZED INTERSECTION
(XX) = PM PEAK HOUR VOLUMES	= STOP CONTROLLED INTERSECTION
XX = PEDESTRIAN VOLUMES (8-HOURS)	= TRUCK VOLUMES

REVISIONS		REVISIONS	
DATE	DESCRIPTION	DATE	DESCRIPTION

Traffic Engineering Data Solutions, Inc.
80 Spring Vista Drive DeBary, FL 32713
Phone: 386.753.0558 Fax: 386.753.0778

STATE OF FLORIDA DEPARTMENT OF TRANSPORTATION		
ROAD NO.	COUNTY	FINANCIAL PROJECT ID
600	POLK	

**S.R. 600 TURNING
MOVEMENT VOLUMES**

SHEET NO.
5