

CONSTRUCTION SEQUENCE

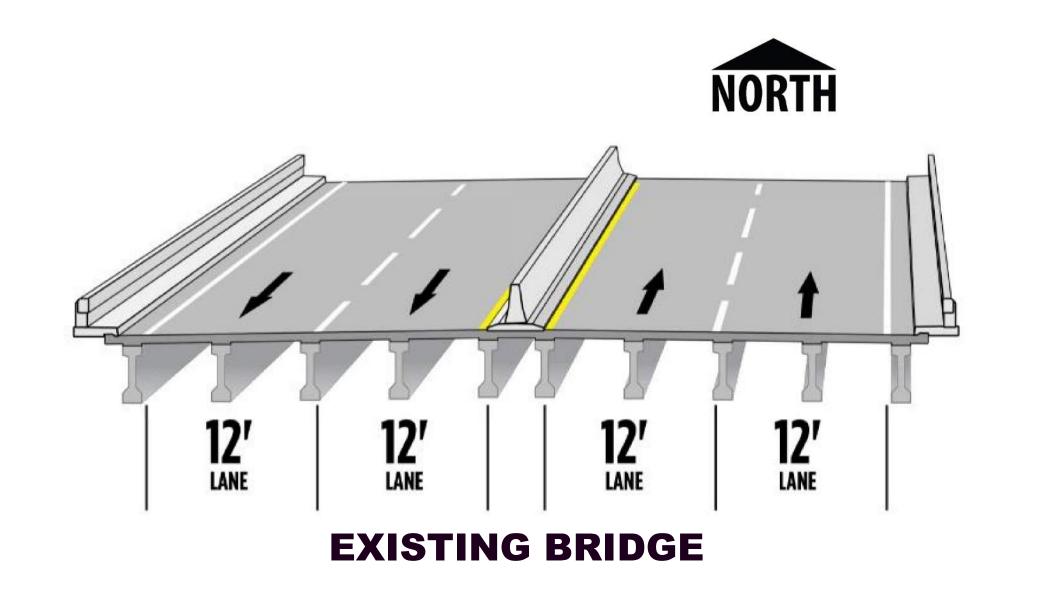


PREFERRED ALTERNATIVE




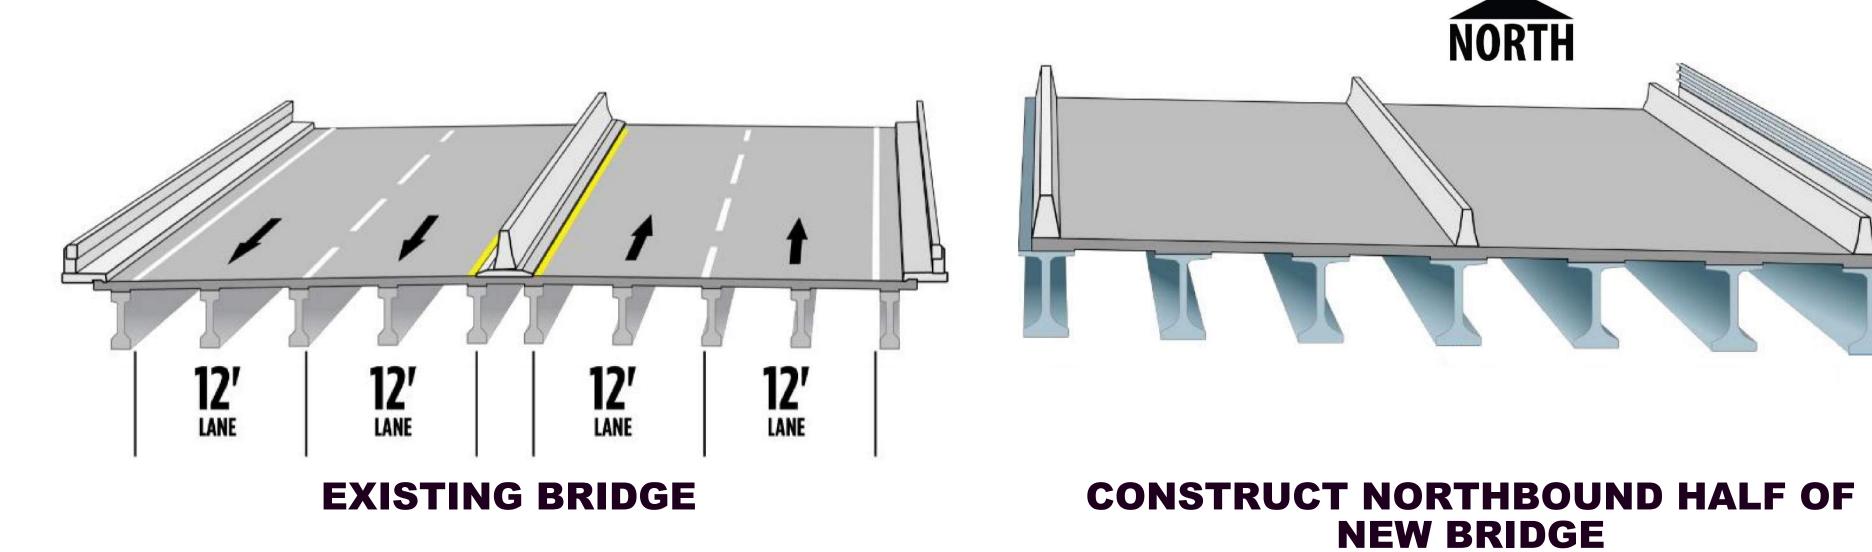

PHASE 1

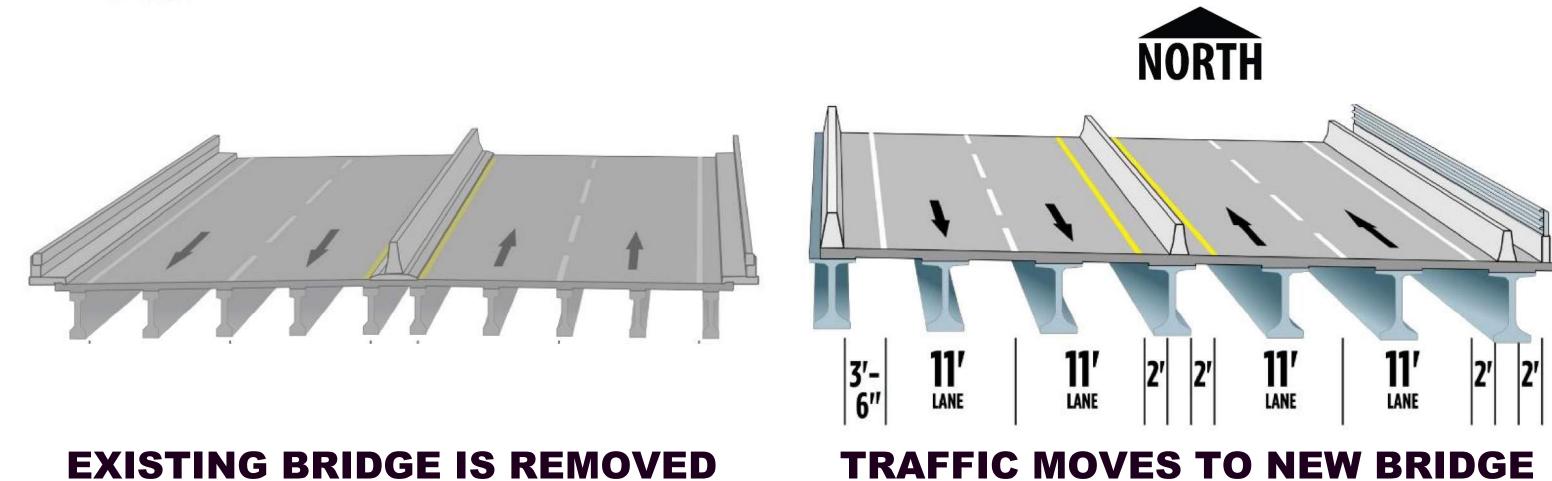


TRAFFIC MOVES TO NEW BRIDGE PHASE 2

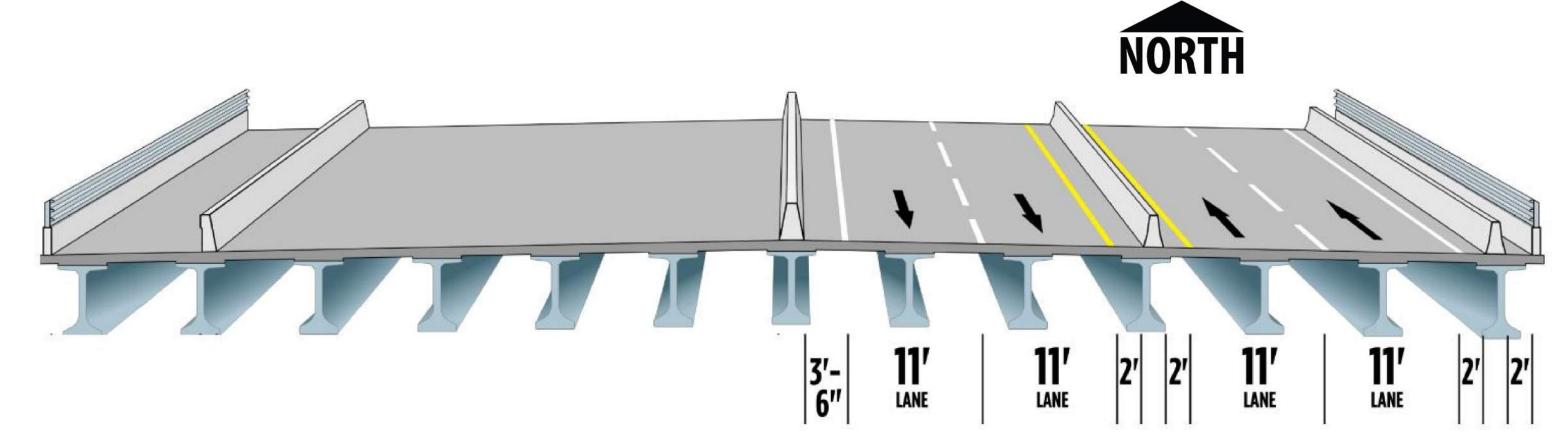

CONSTRUCT SOUTHBOUND HALF OF NEW BRIDGE

TRAFFIC REMAINS ON NEW **NORTHBOUND BRIDGE**

PHASE 3

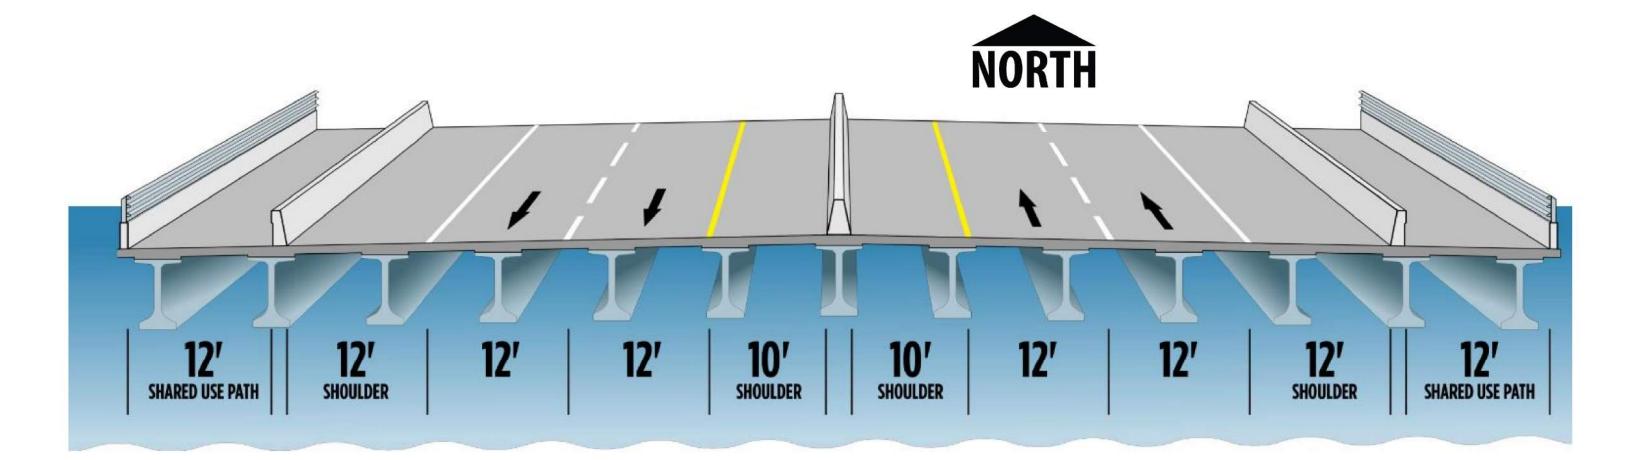

FINAL CONDITION