


PROPOSED TYPICAL SECTION – 2 FT. CONCRETE TRAFFIC SEPARATOR

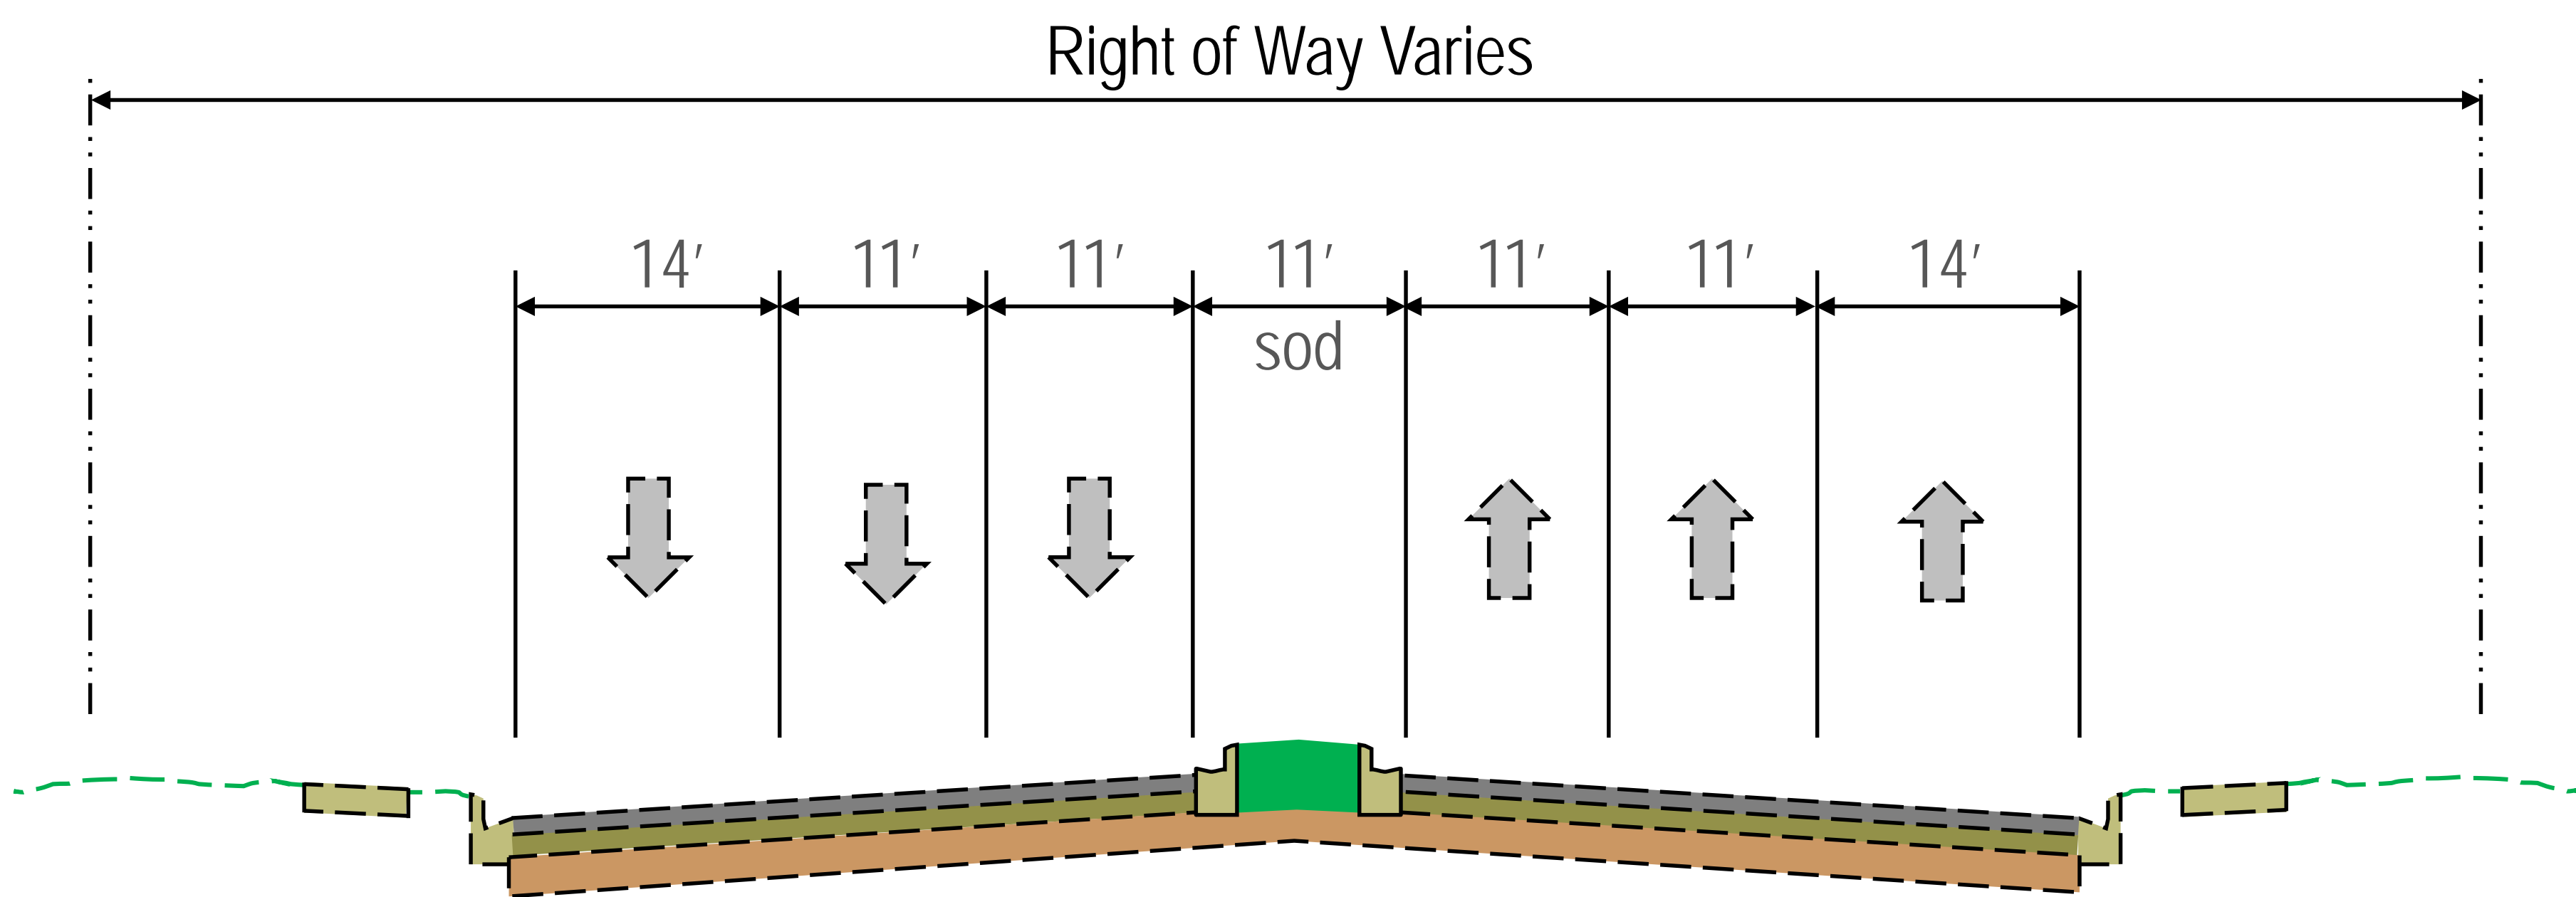

PROPOSED TYPICAL SECTION – GRASS MEDIAN

CRASH SUMMARY (JANUARY 2009 TO DECEMBER 2013)

COLLISION TYPE	2009	2010	2011	2012	2013	TOTAL
Rear end	20	23	26	15	21	105
Left Turn	7	10	12	5	10	44
Angle	14	15	7	15	10	61
Sideswipe	3	9	11	4	7	34
Single Vehicle	2	3	3	2	4	14
Right Turn	1	0	2	2	1	6
Pedestrian/Bicycle	4	5	4	1	1	15
Head On	0	0	1	2	0	3
Other	0	3	0	0	1	4
Total	51	68	66	46	55	286