



### Existing Typical Section Over Canal C-41A

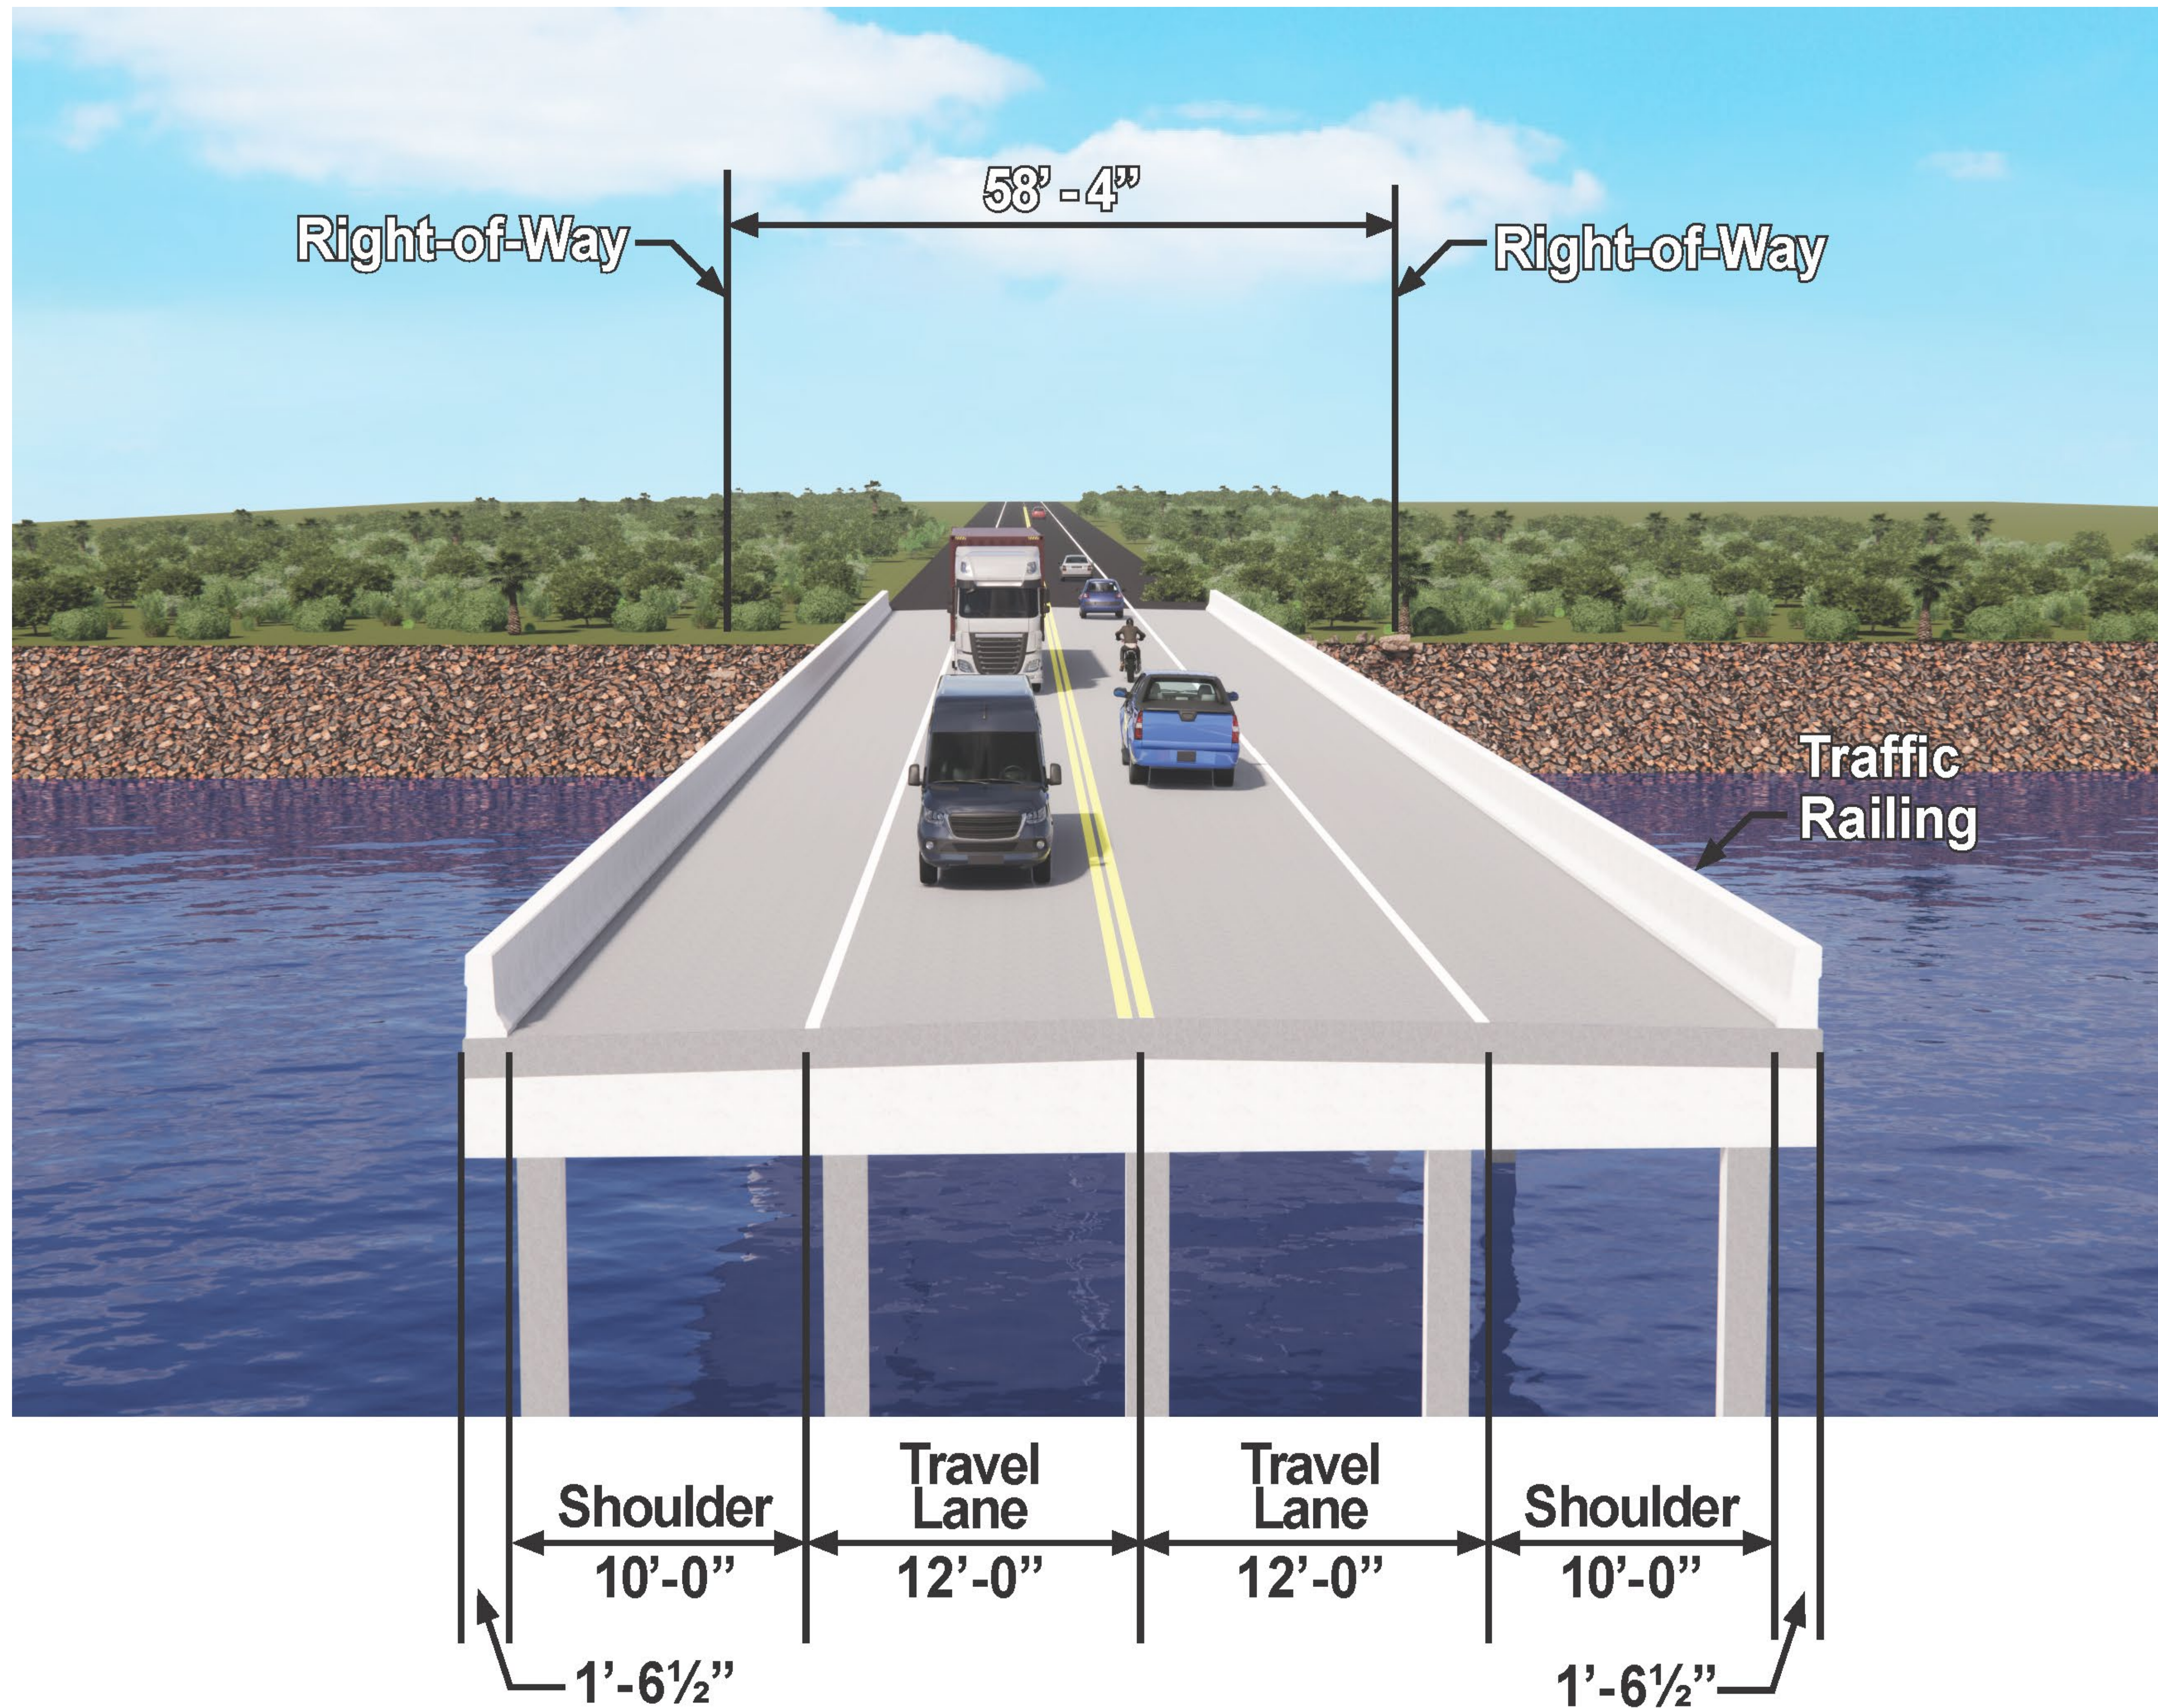

### Proposed Typical Section Over Canal C-41A

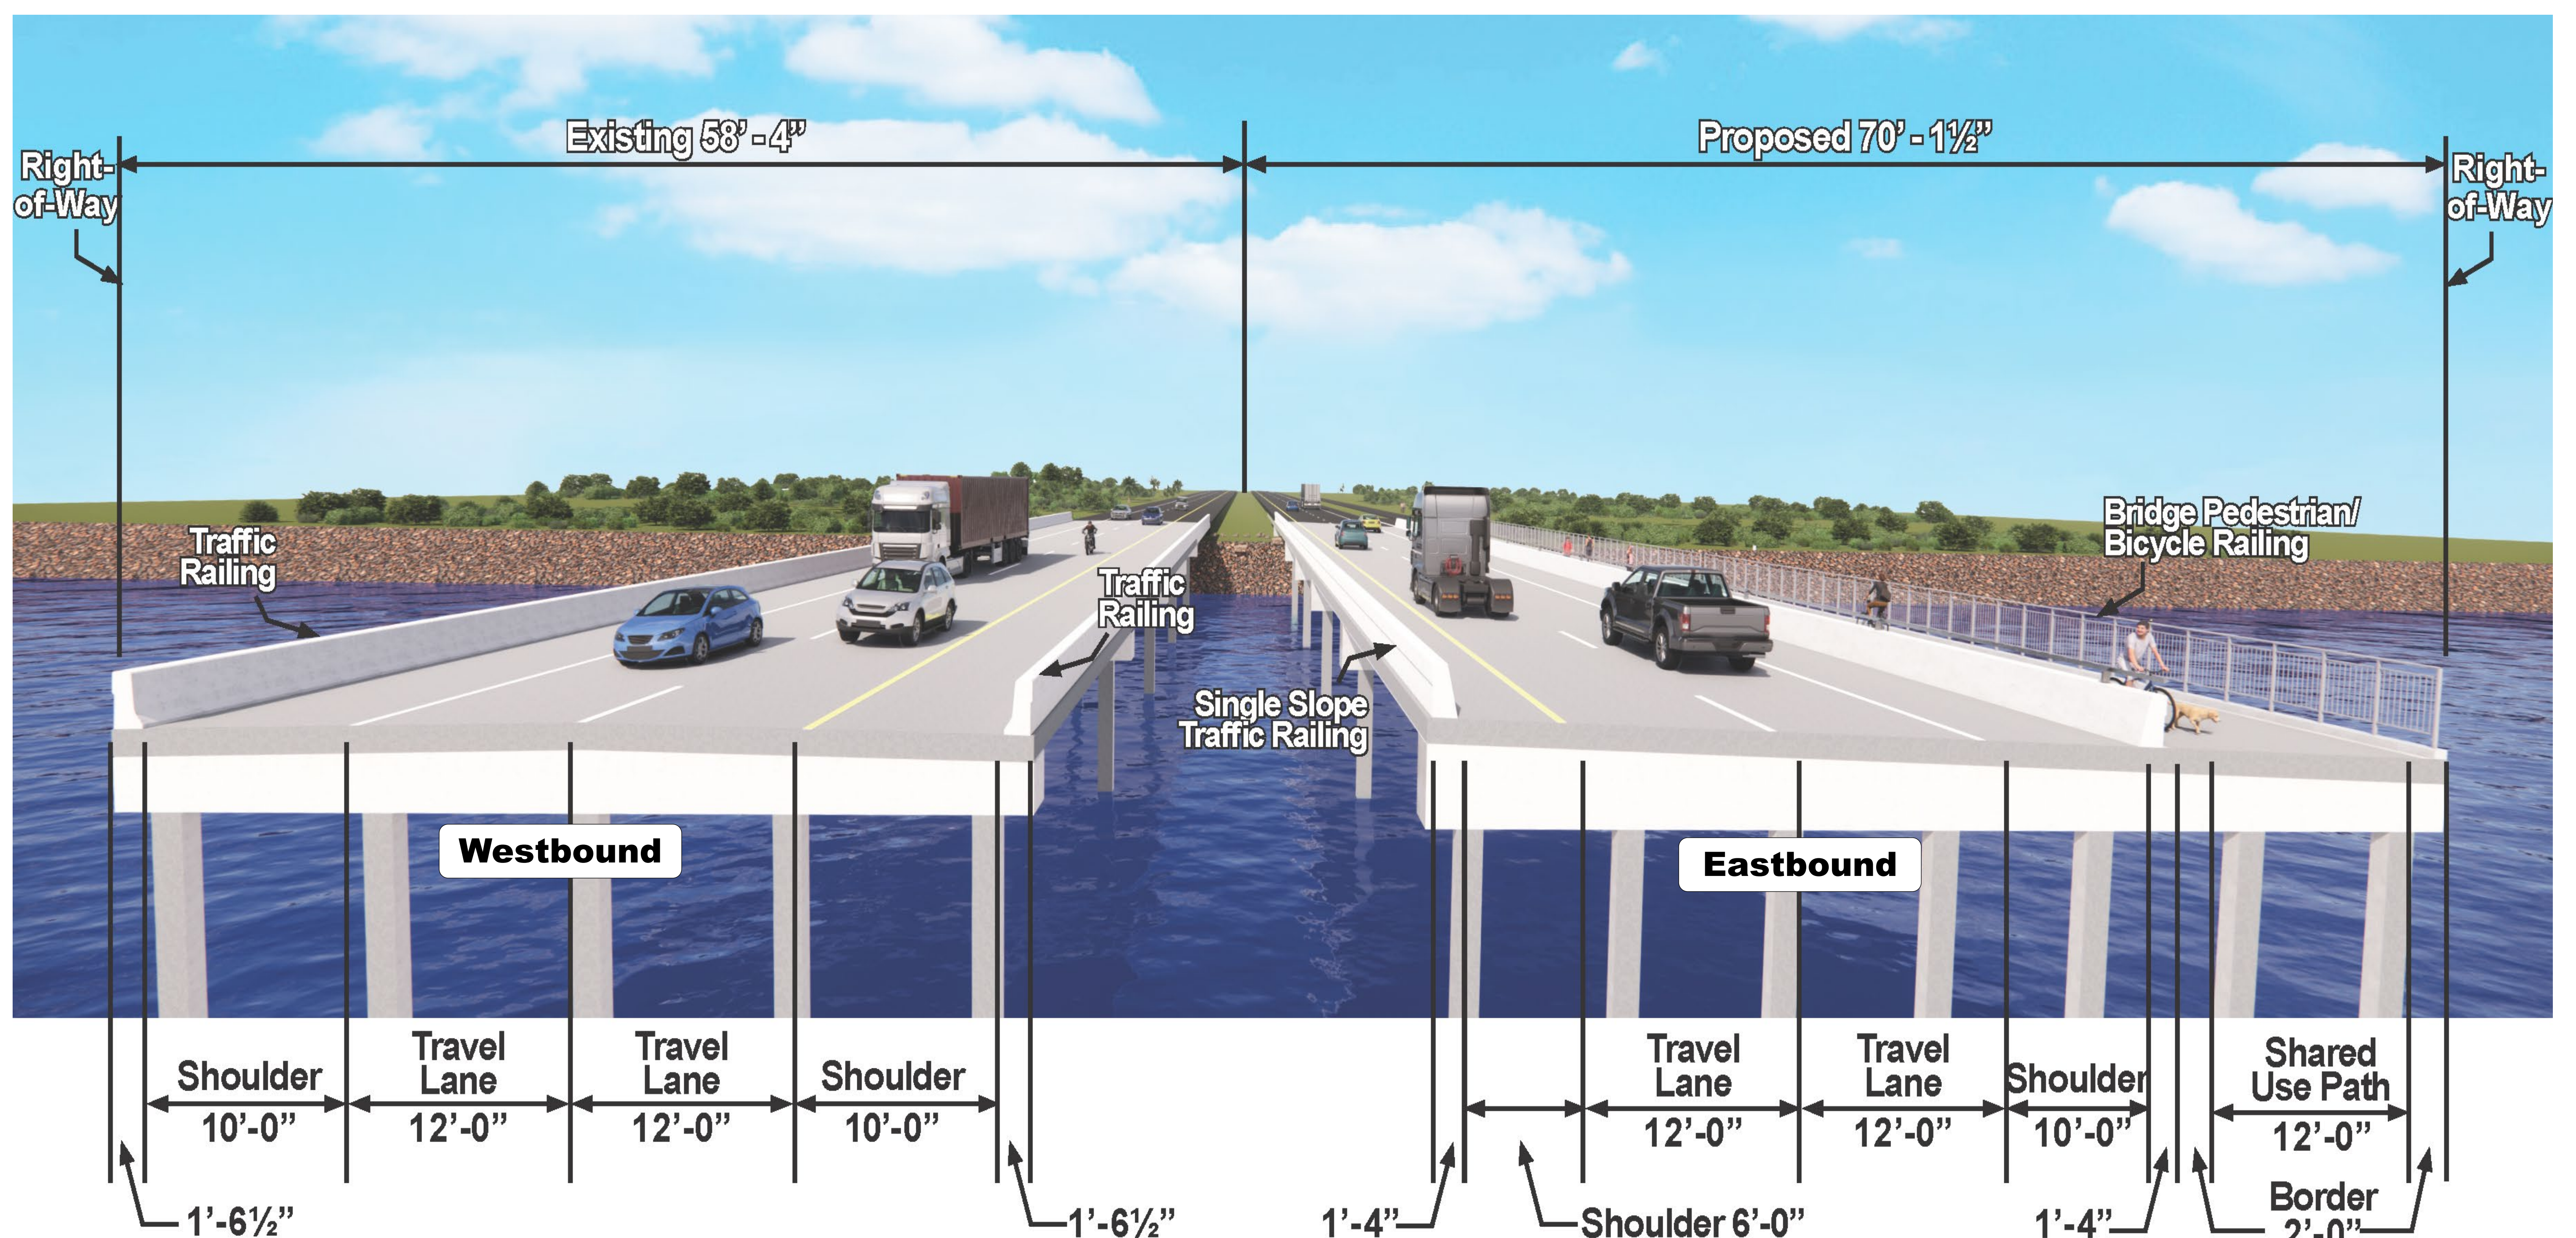


# SR 70 PD&E Study


## from CR 721 South to CR 599/128<sup>th</sup> Avenue




### Existing Typical Section Over the Kissimmee River

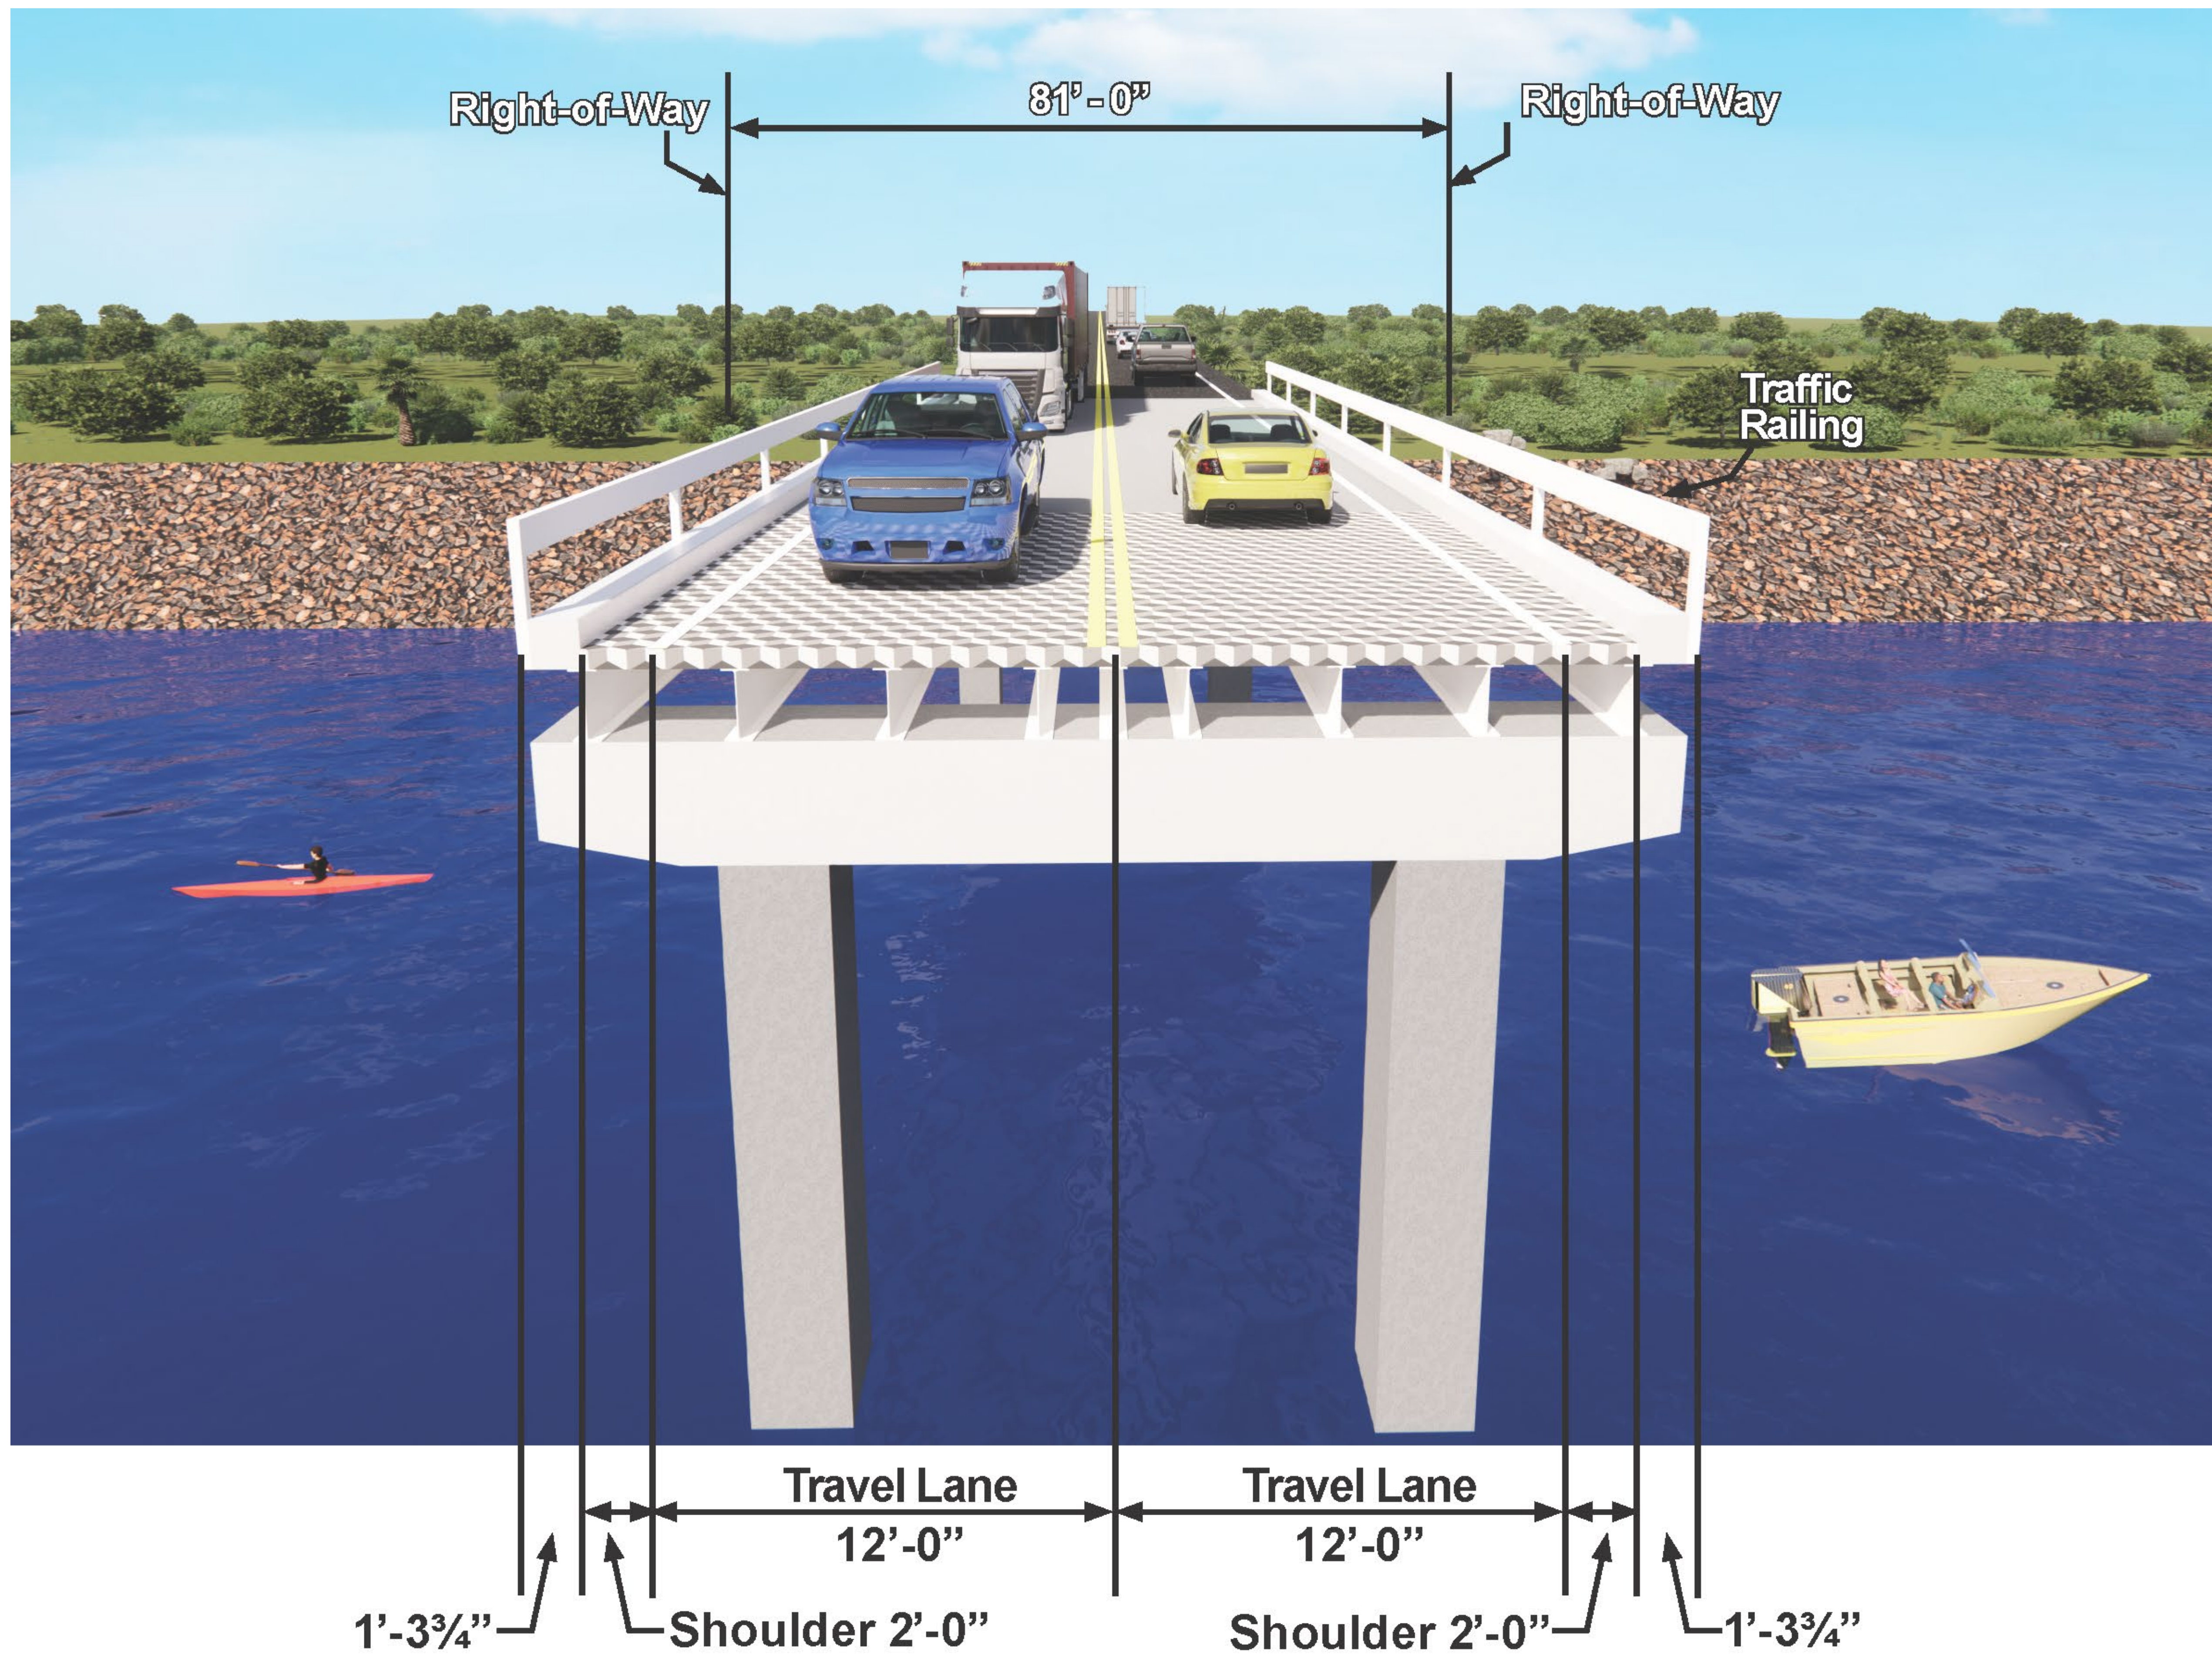

### Proposed Typical Section Over the Kissimmee River

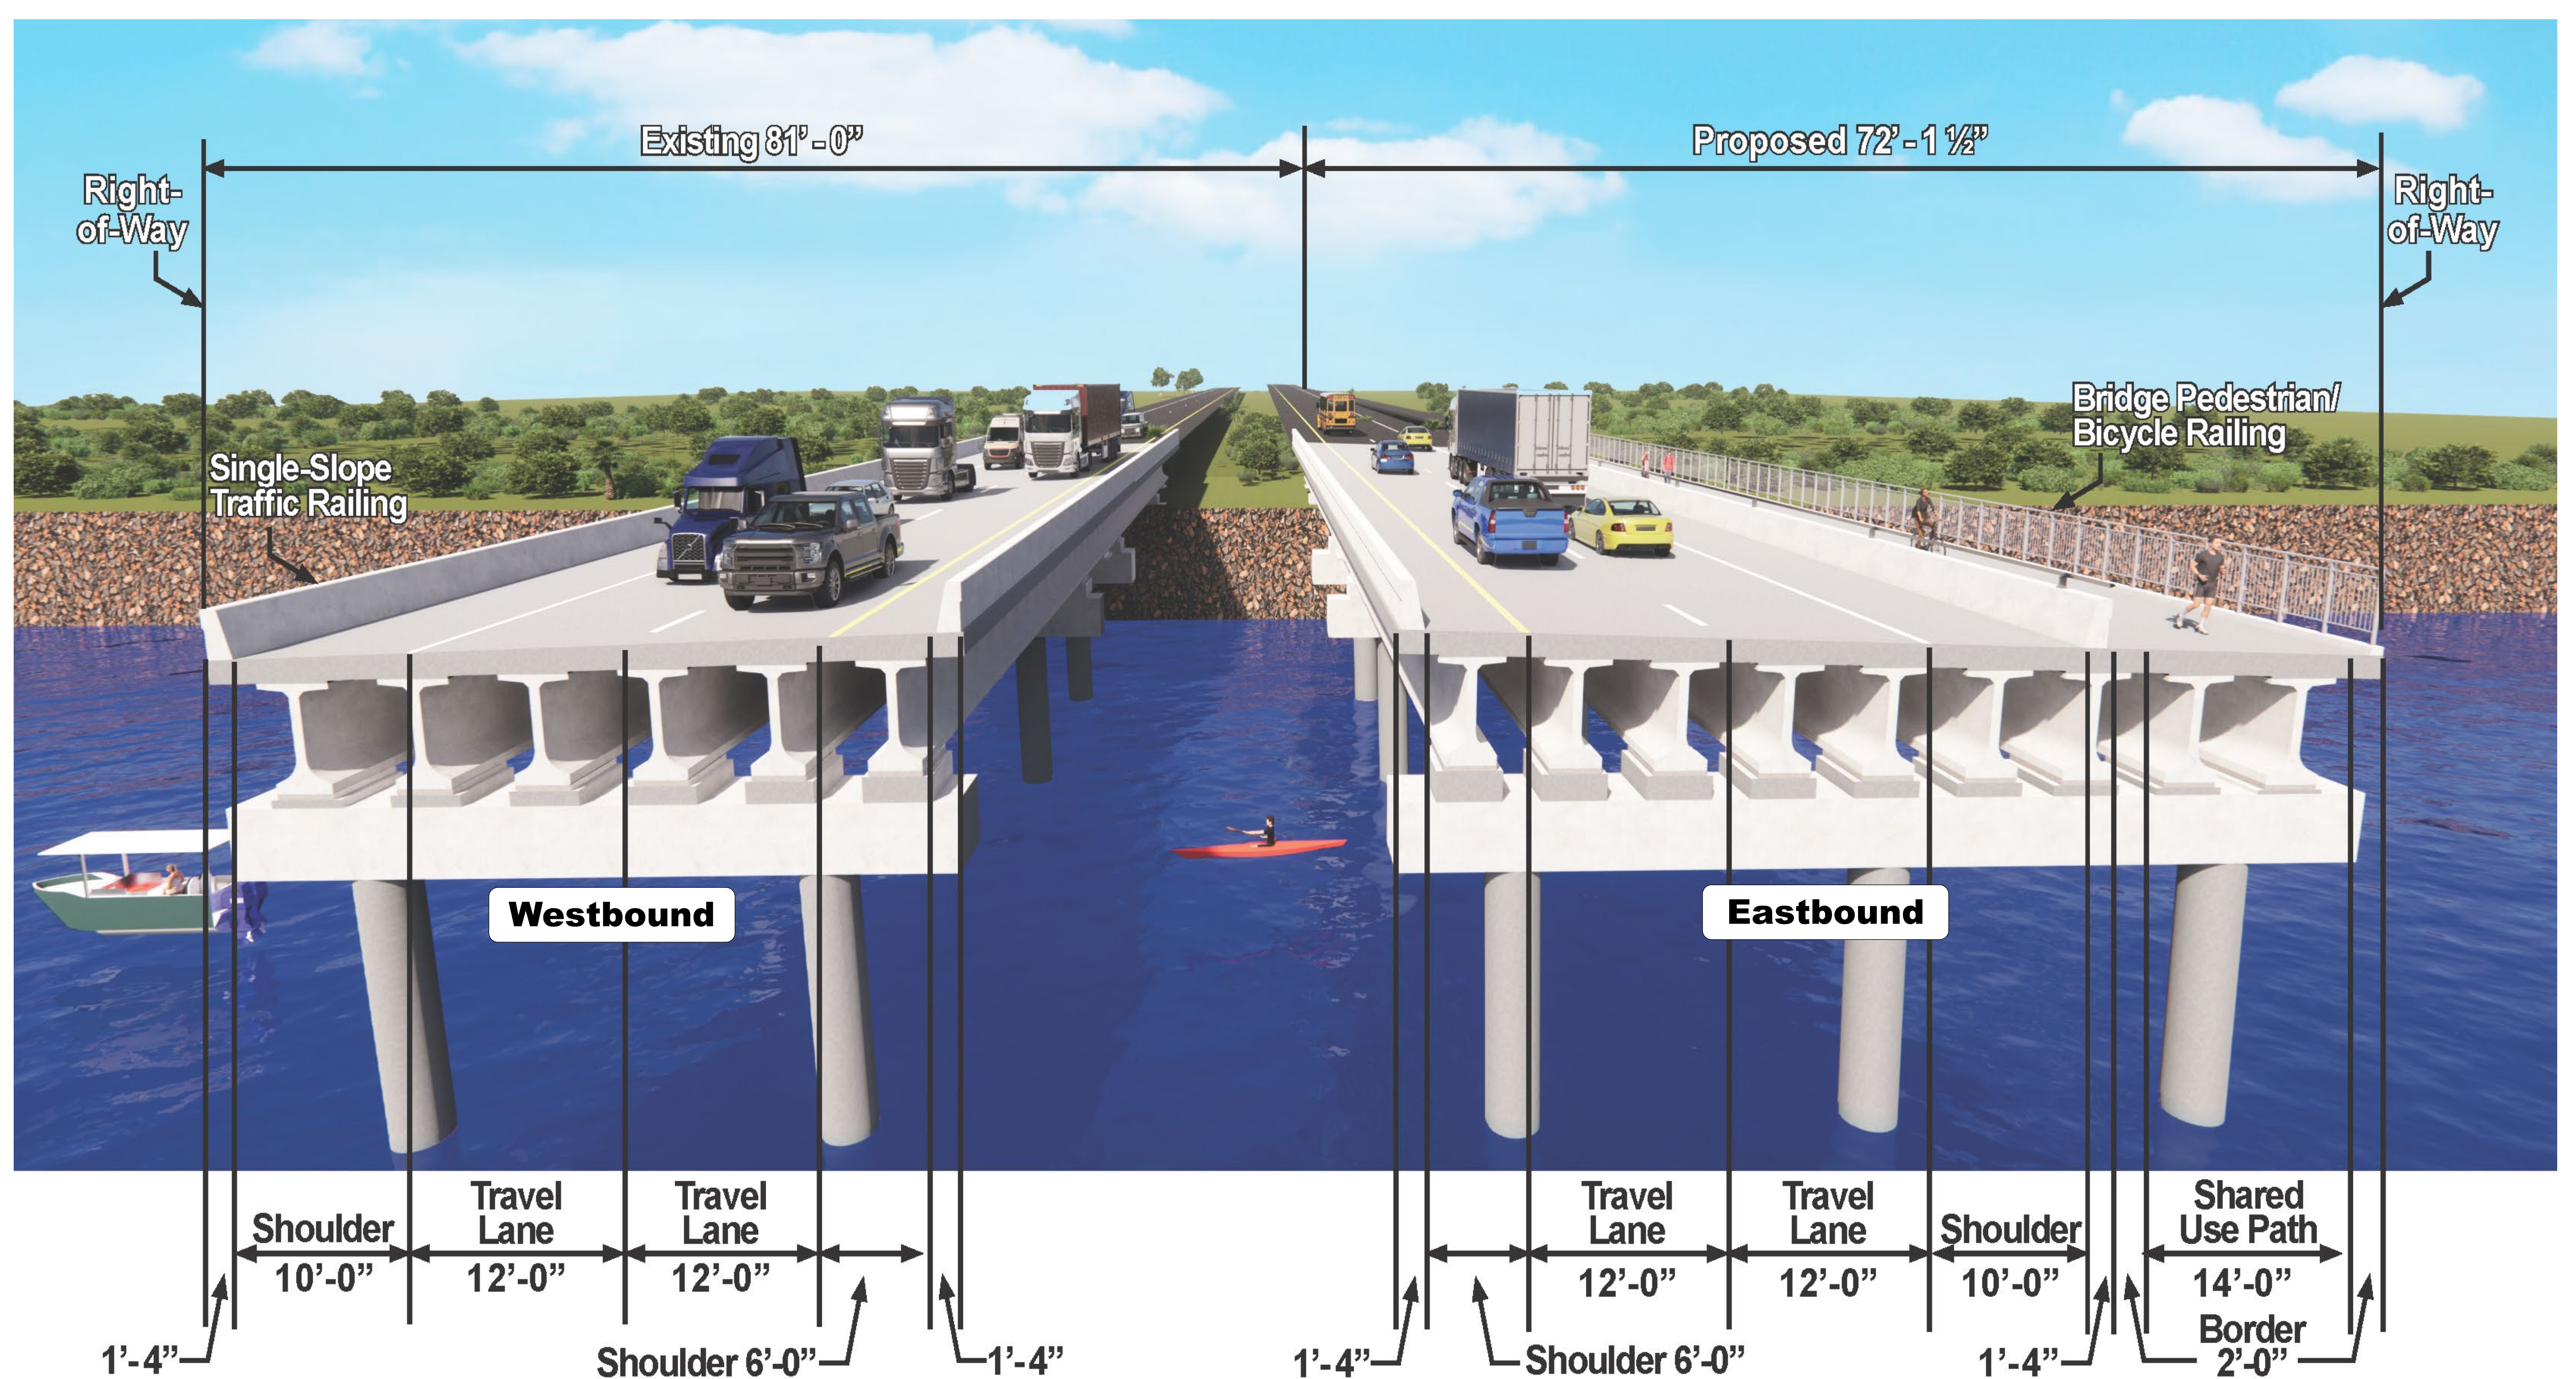

### Existing Typical Section for SR 70

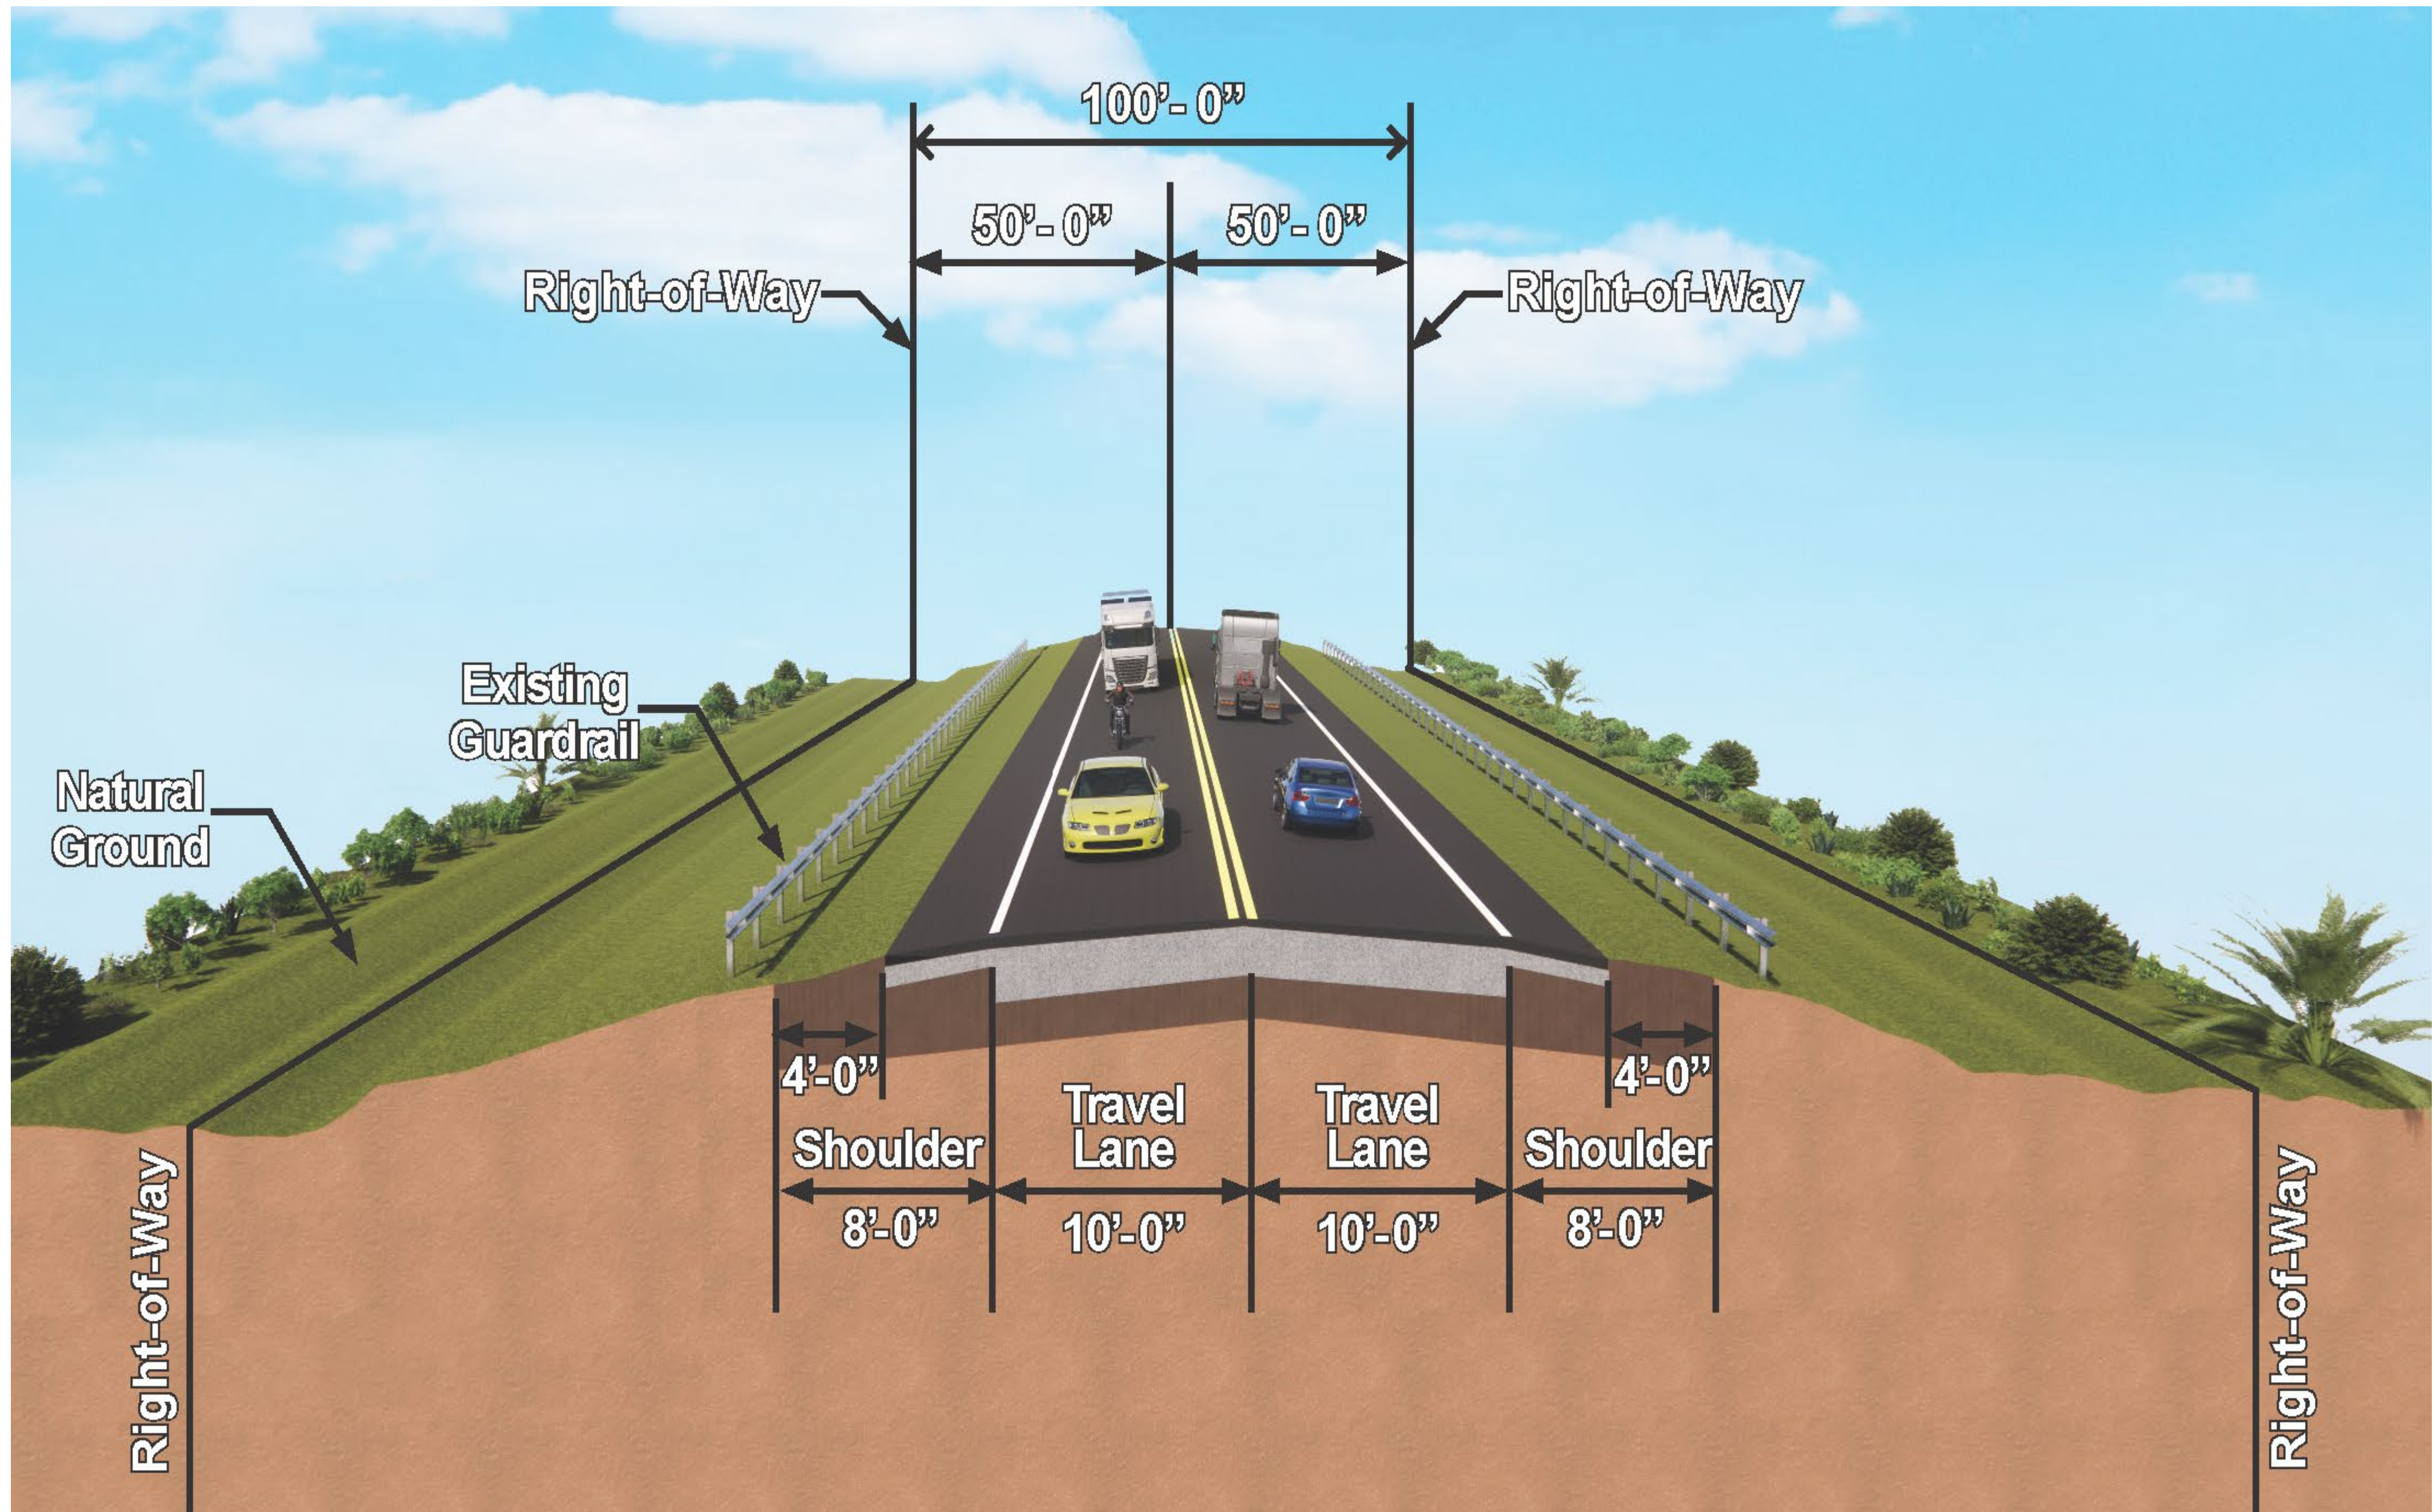

### Proposed Typical Section for SR 70

