



Little Ringling (SR 789)


FROM BIRD KEY DRIVE TO SARASOTA HARBOUR WEST | SARASOTA, FLORIDA
PROJECT DEVELOPMENT & ENVIRONMENT (PD&E) STUDY

SINGLE BRIDGE PREFERRED ALTERNATIVE


Financial Project ID: 436680-1



PROPOSED SINGLE BRIDGE TYPICAL SECTION

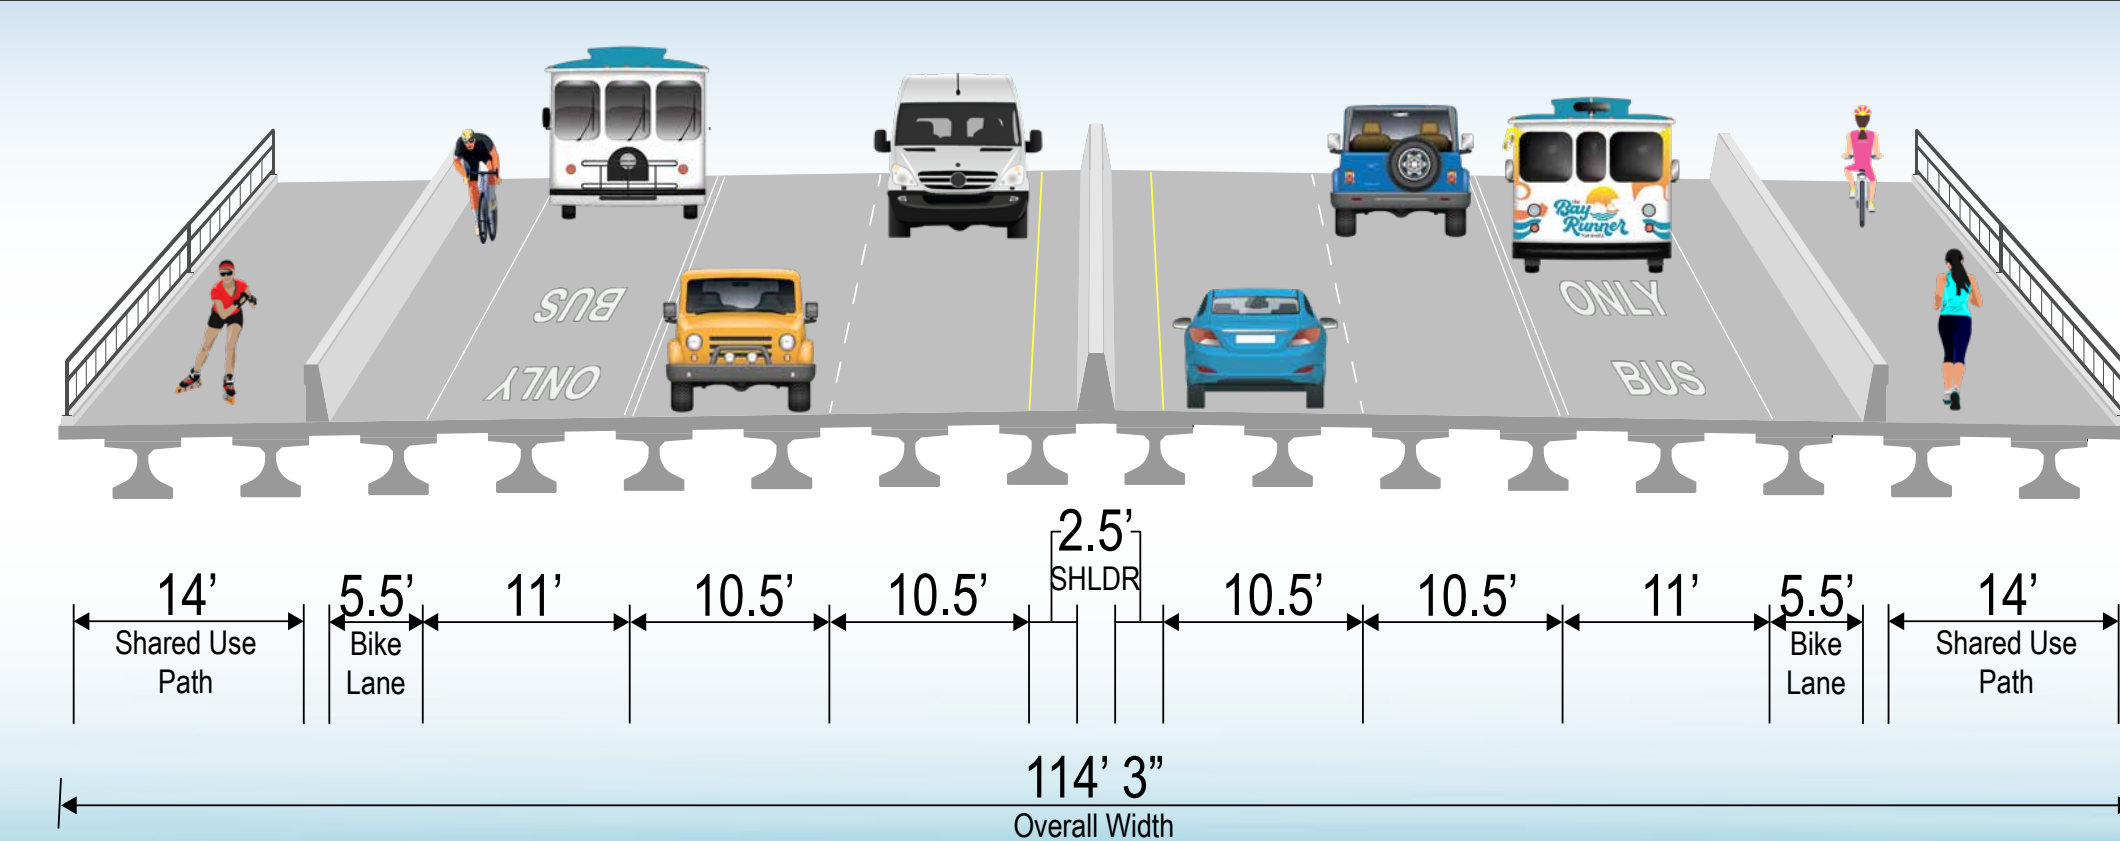

PROPOSED PROFILE

 

"The entire project is within the 100-year floodplain zones AE and VE"