

Hinson Avenue Alternative 1

Hinson Avenue - from US 17/92 to 17th Street
VIRTUAL PUBLIC INFORMATION WORKSHOP





US 17/92 Hinson Avenue Project Development and Environment (PD&E) Study

From South 1st Street to 17th Street - Polk County, Florida




FPID No: 431351-1-22-01

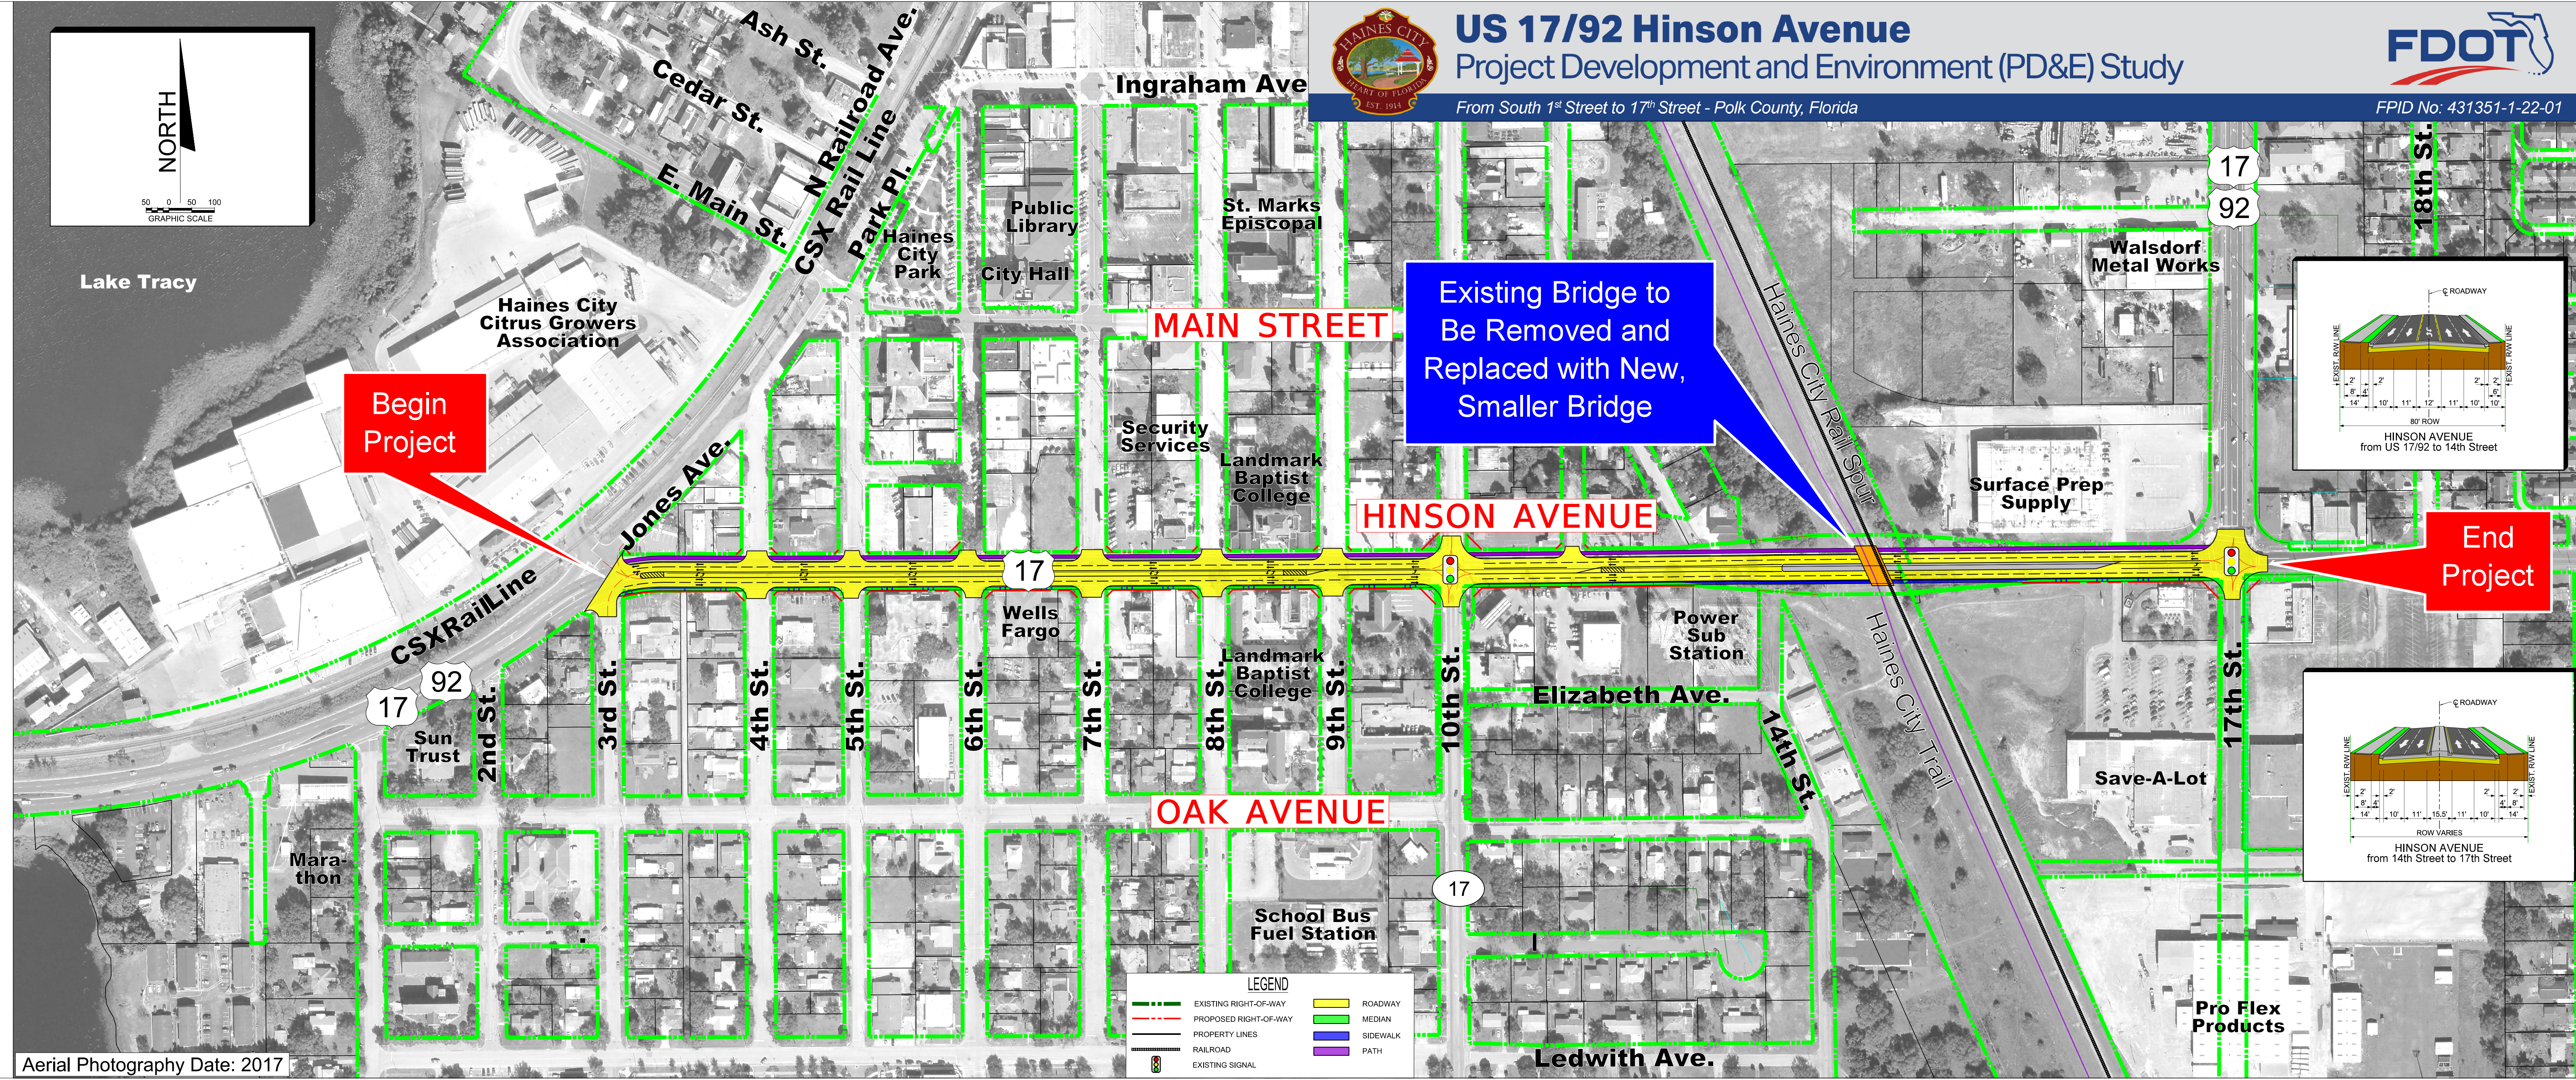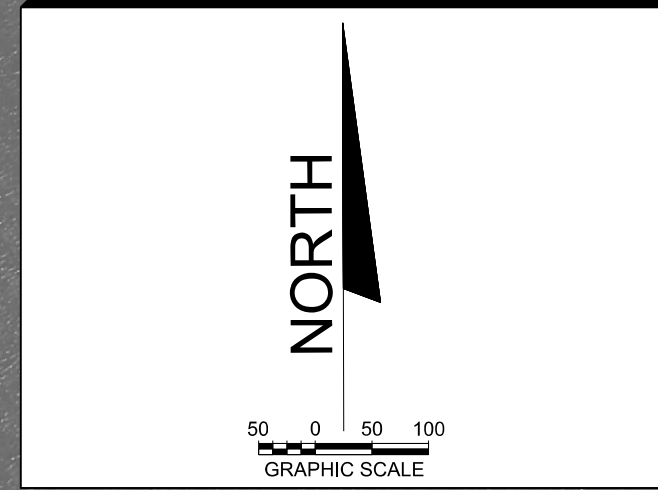

Begin Project

Existing Bridge to Be Removed and Replaced with New, Smaller Bridge

End Project

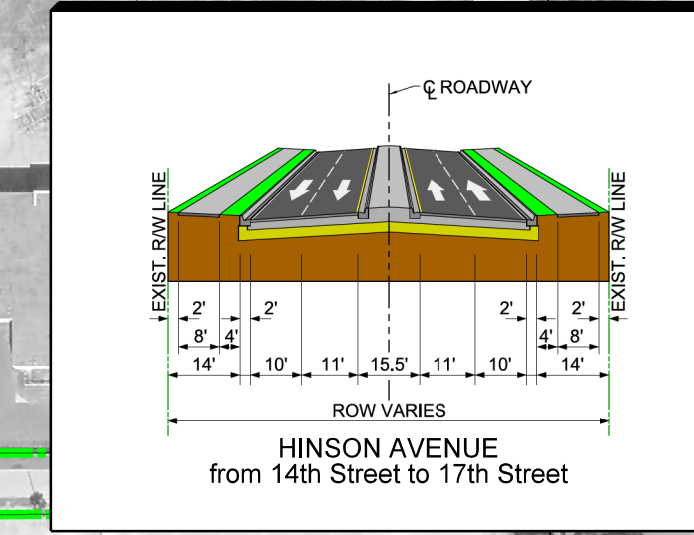

LEGEND	
	EXISTING RIGHT-OF-WAY
	PROPOSED RIGHT-OF-WAY
	PROPERTY LINES
	RAILROAD
	EXISTING SIGNAL
	ROADWAY
	MEDIAN
	SIDEWALK
	PATH

Aerial Photography Date: 2017