



Bow Tie Intersection - Hall and Lee Street

2B

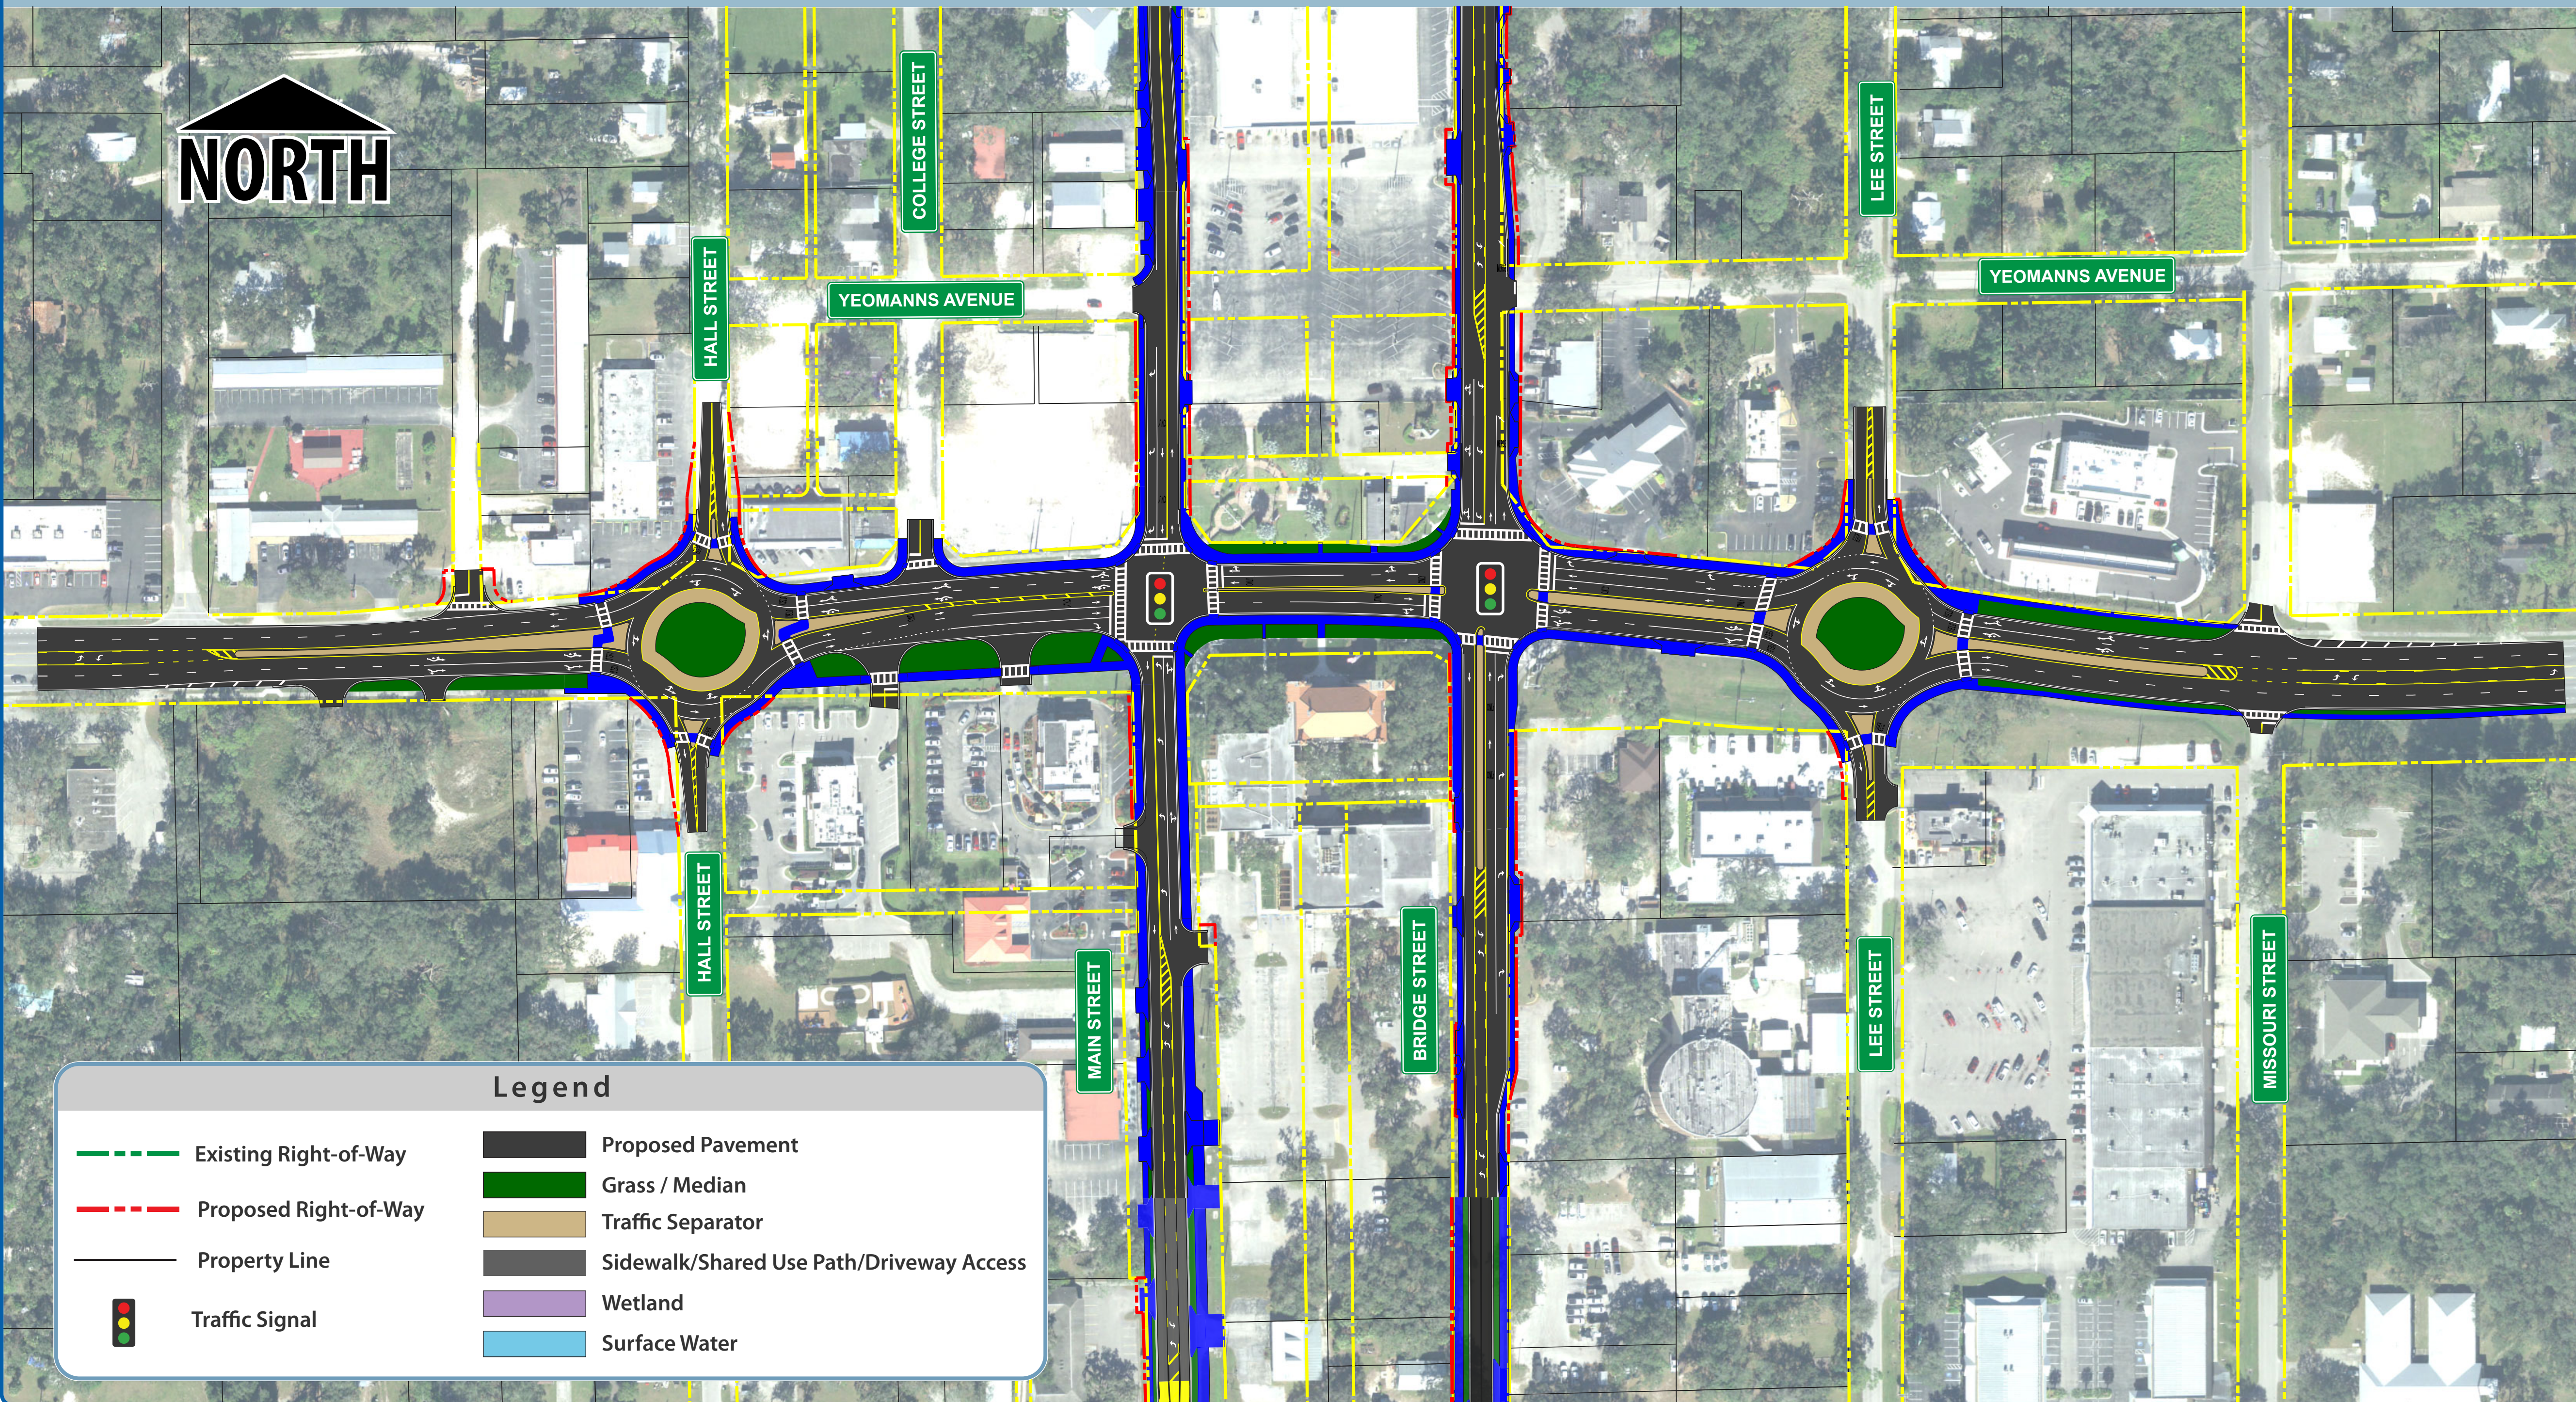

Project Limits Map

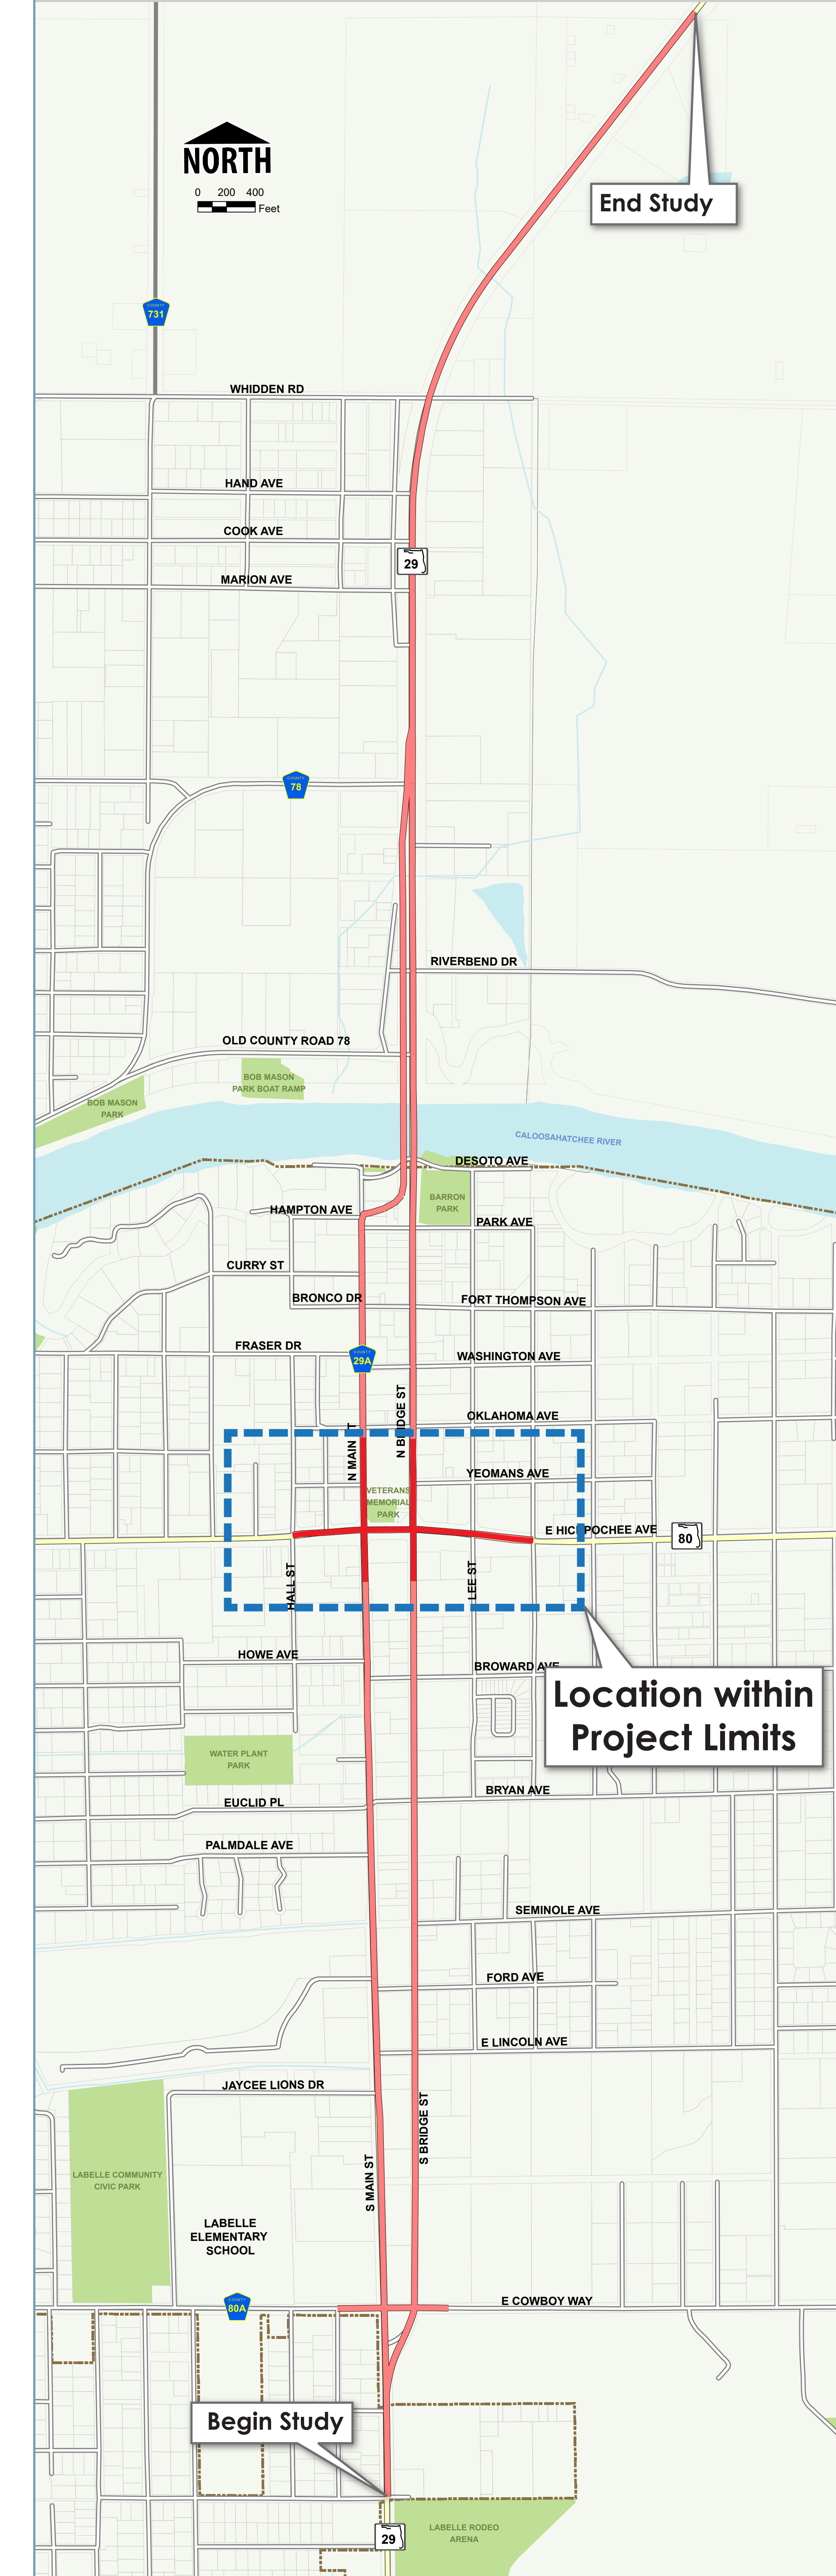

Bow Tie Intersection - Hall and Bridge Street

2C

