
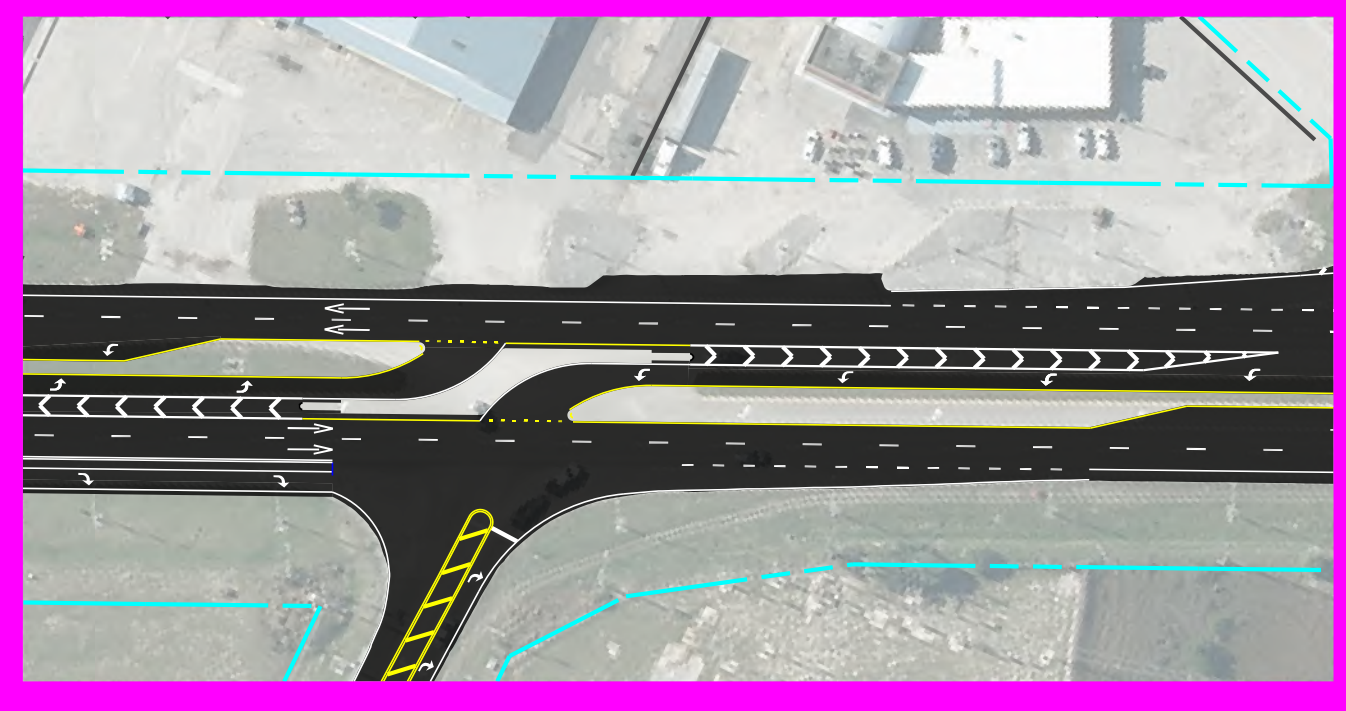



LEGEND

- PAVEMENT
- R/W LINE
- PROPERTY LINE


1

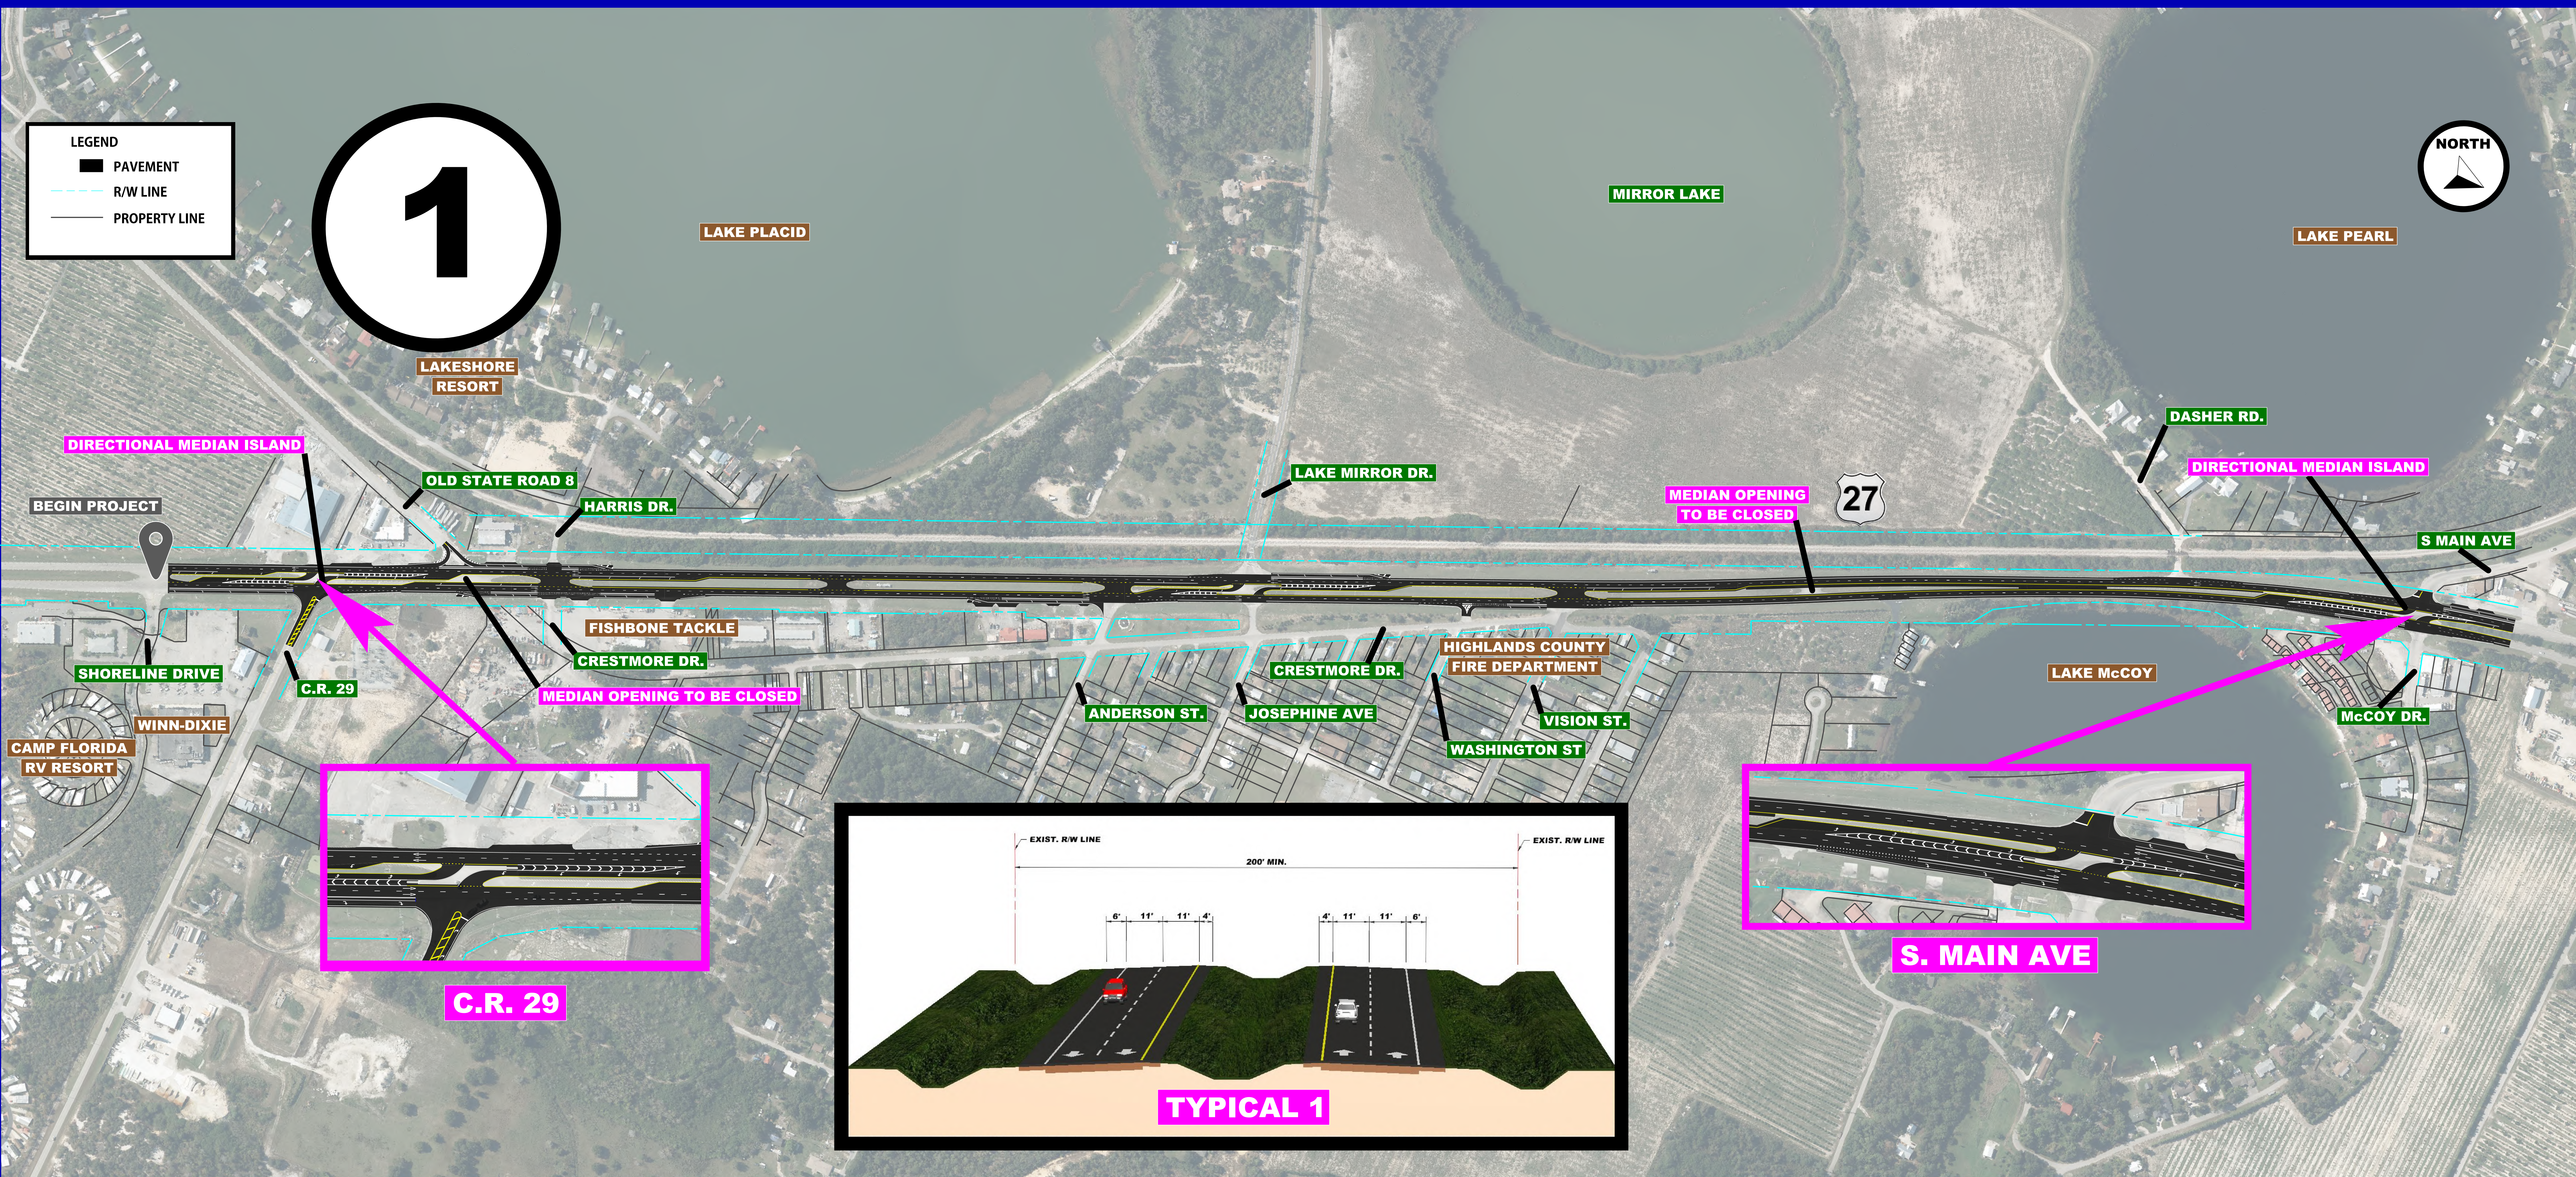

C.R. 29

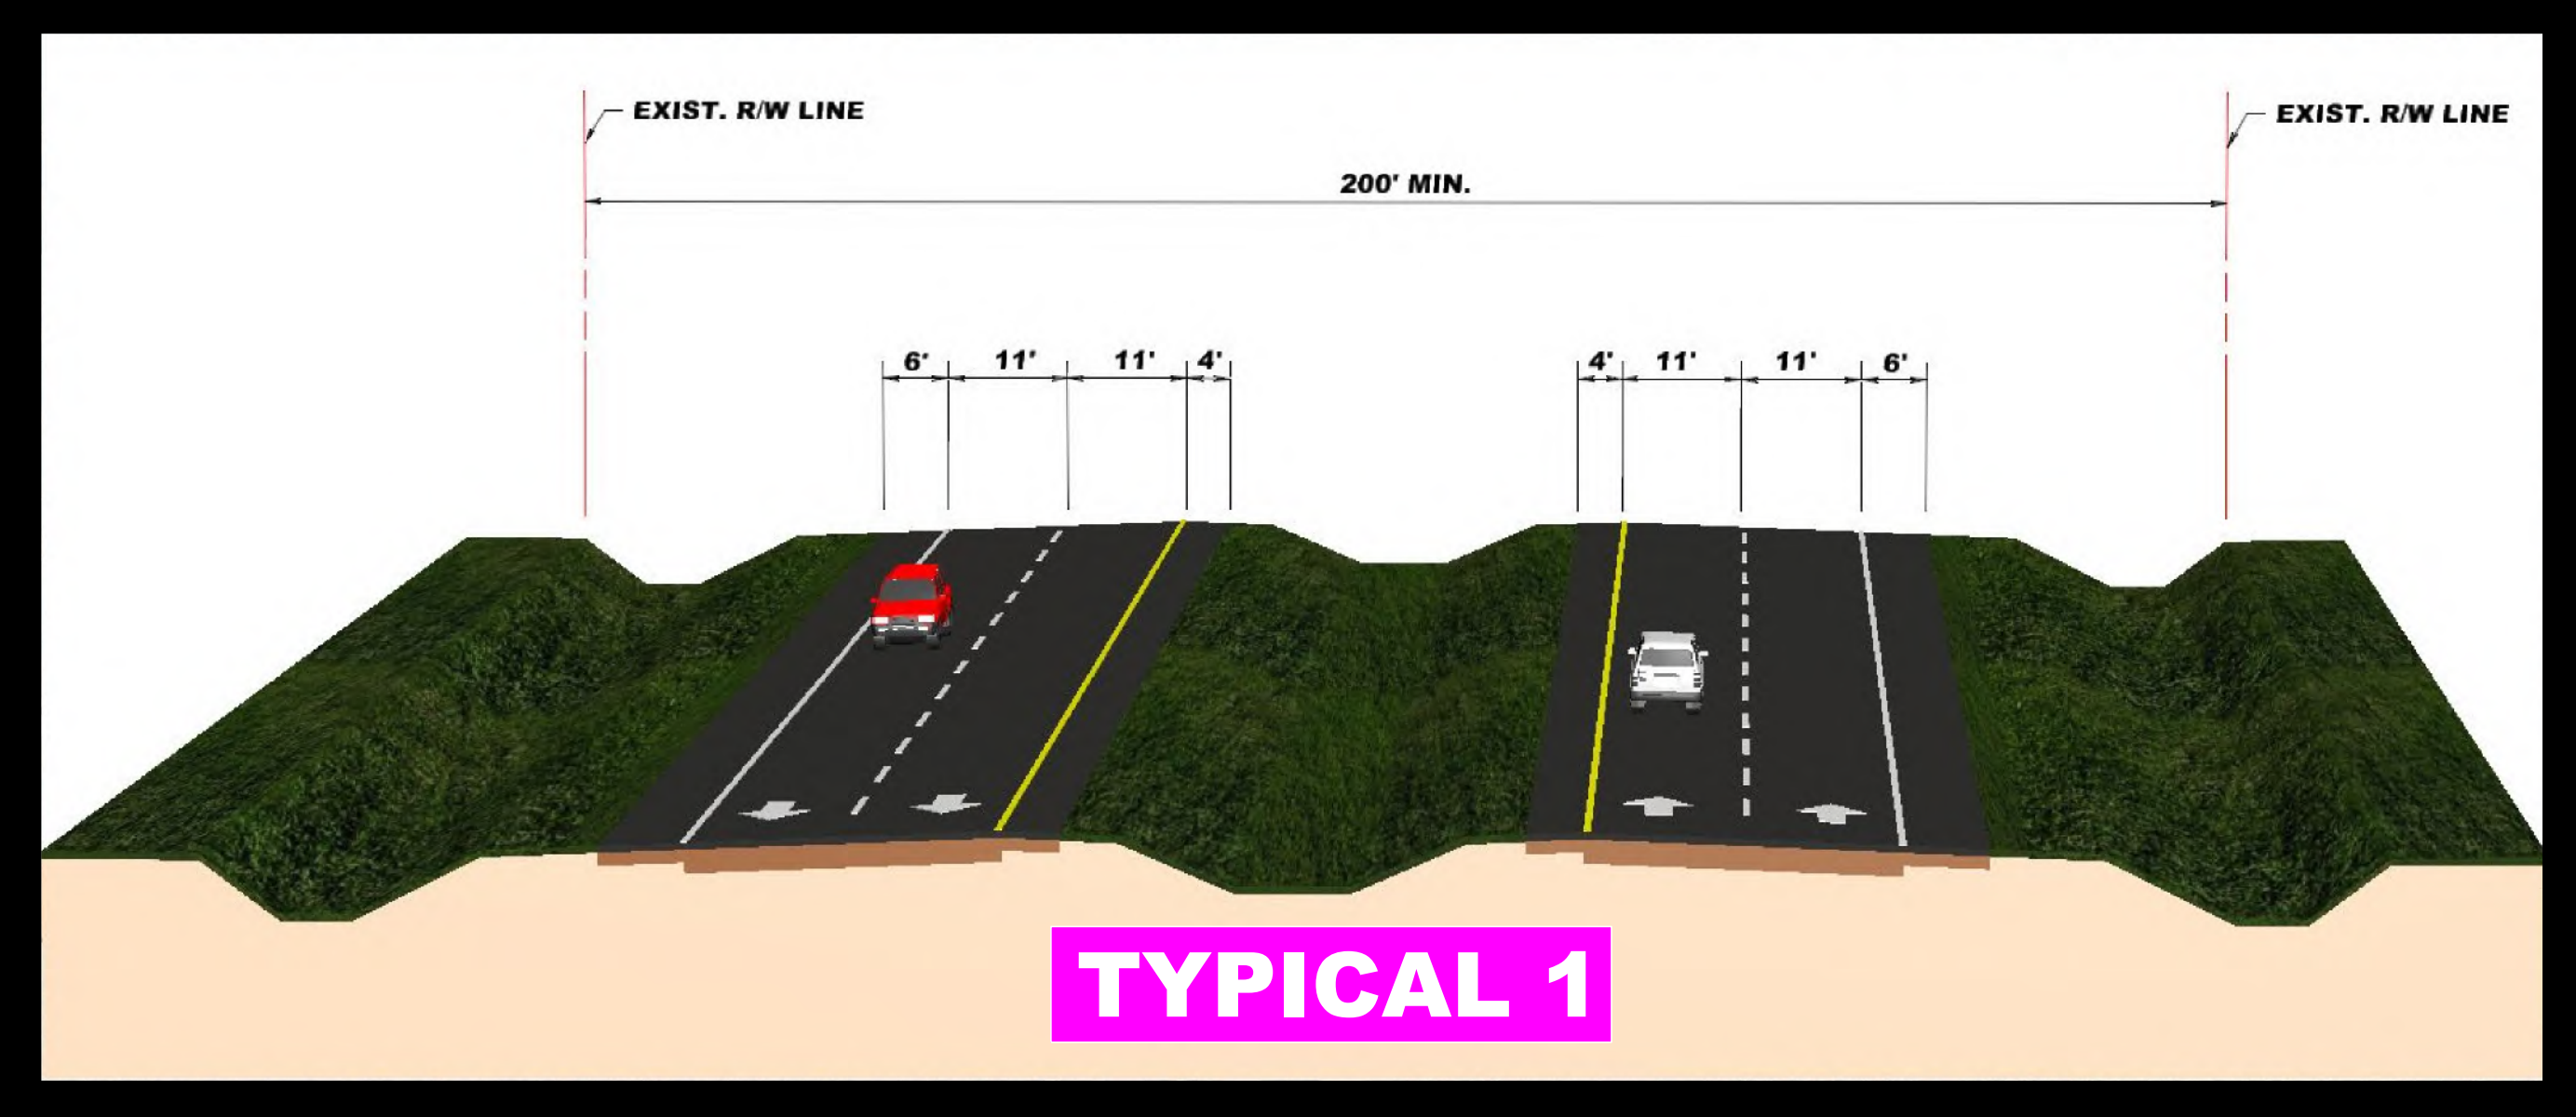

TYPICAL 1

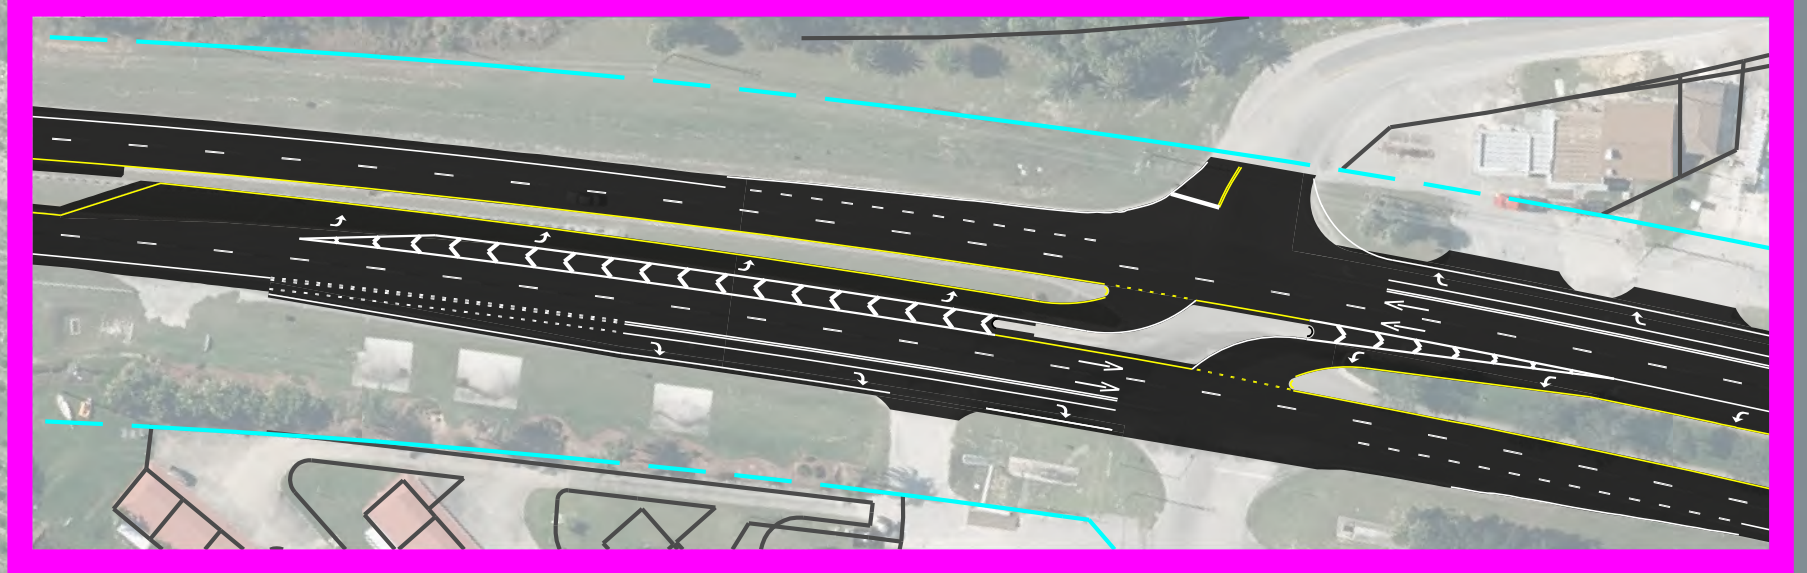

S. MAIN AVE

FPID 446207-1-52-01

DISTRICT 1



US 27 SR 25 FROM SHORELINE DRIVE TO DAVIS & GAINES ROAD



LEGEND

- PAVEMENT
- SIDEWALK
- R/W LINE
- PROPERTY LINE

2

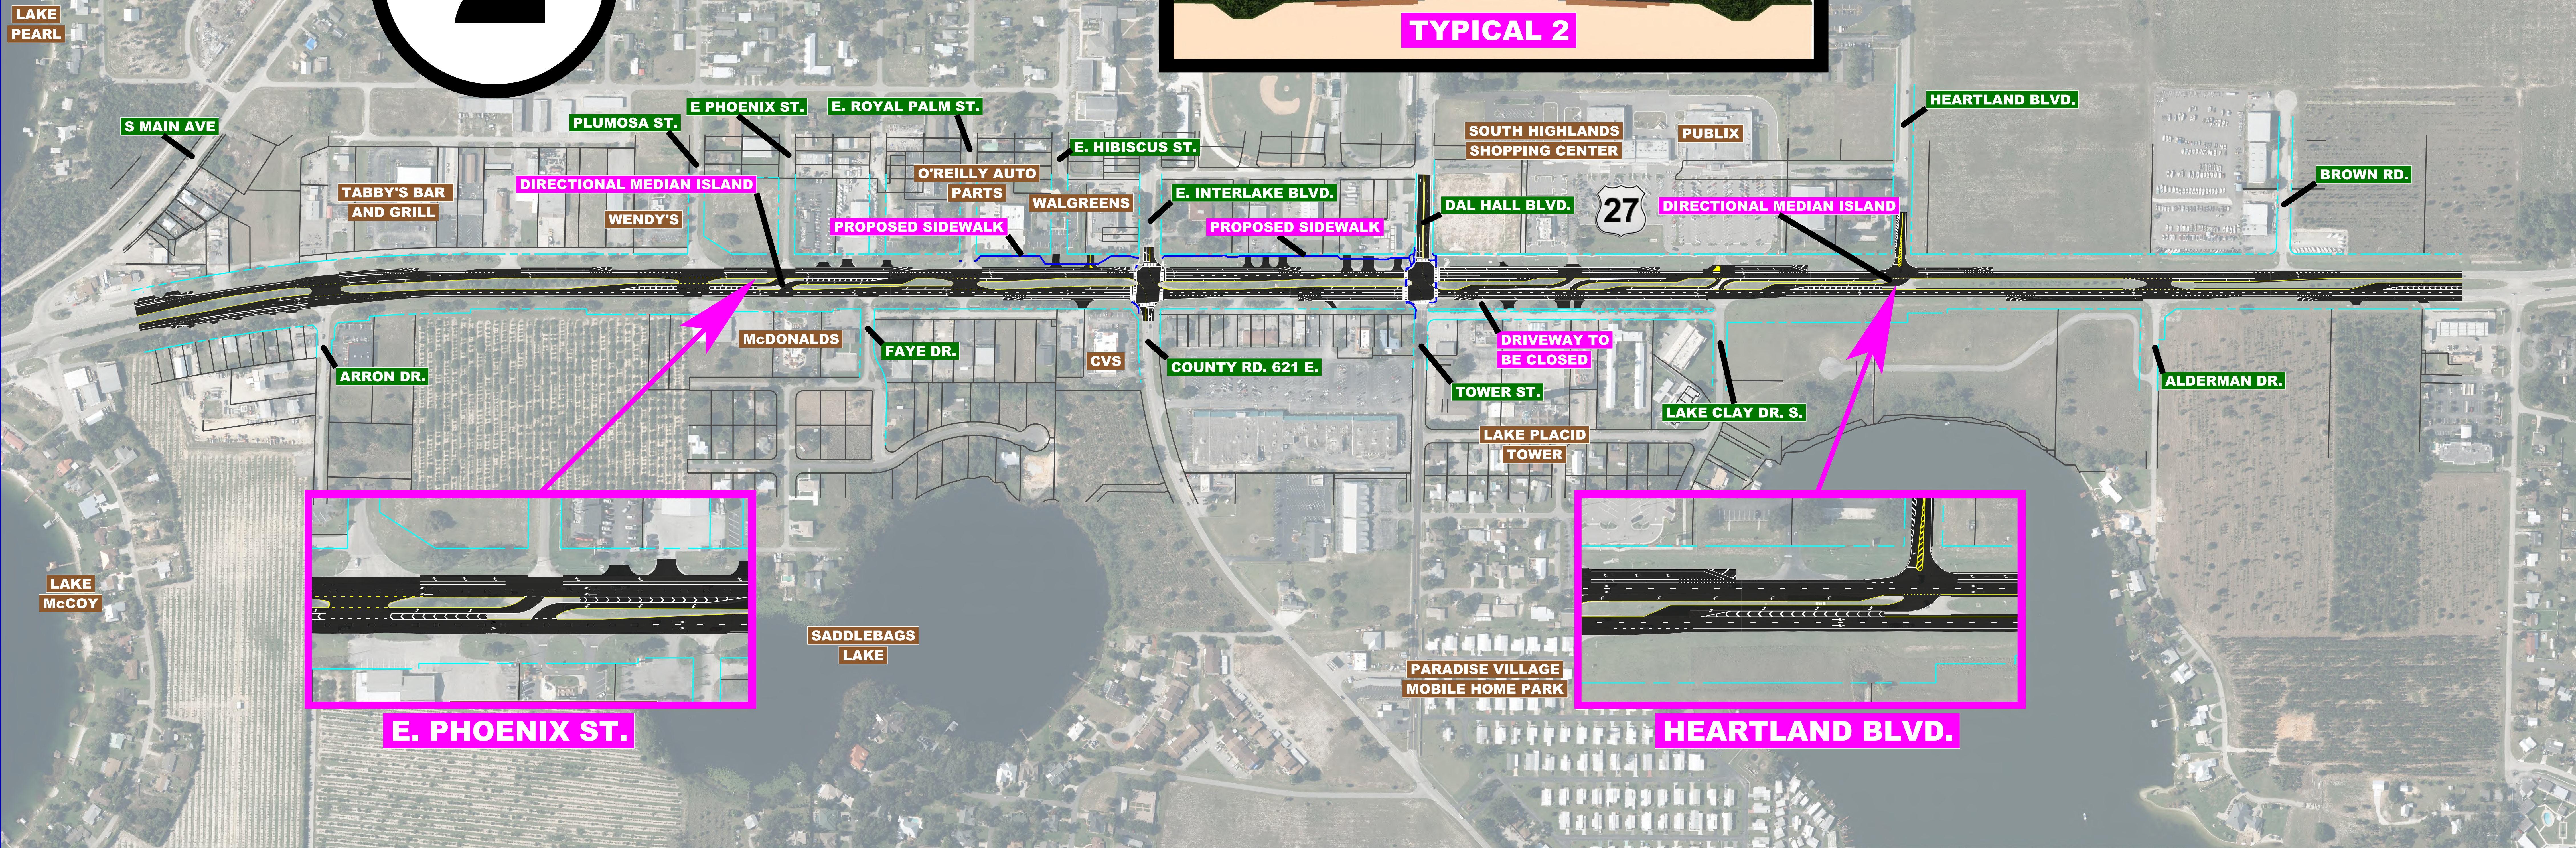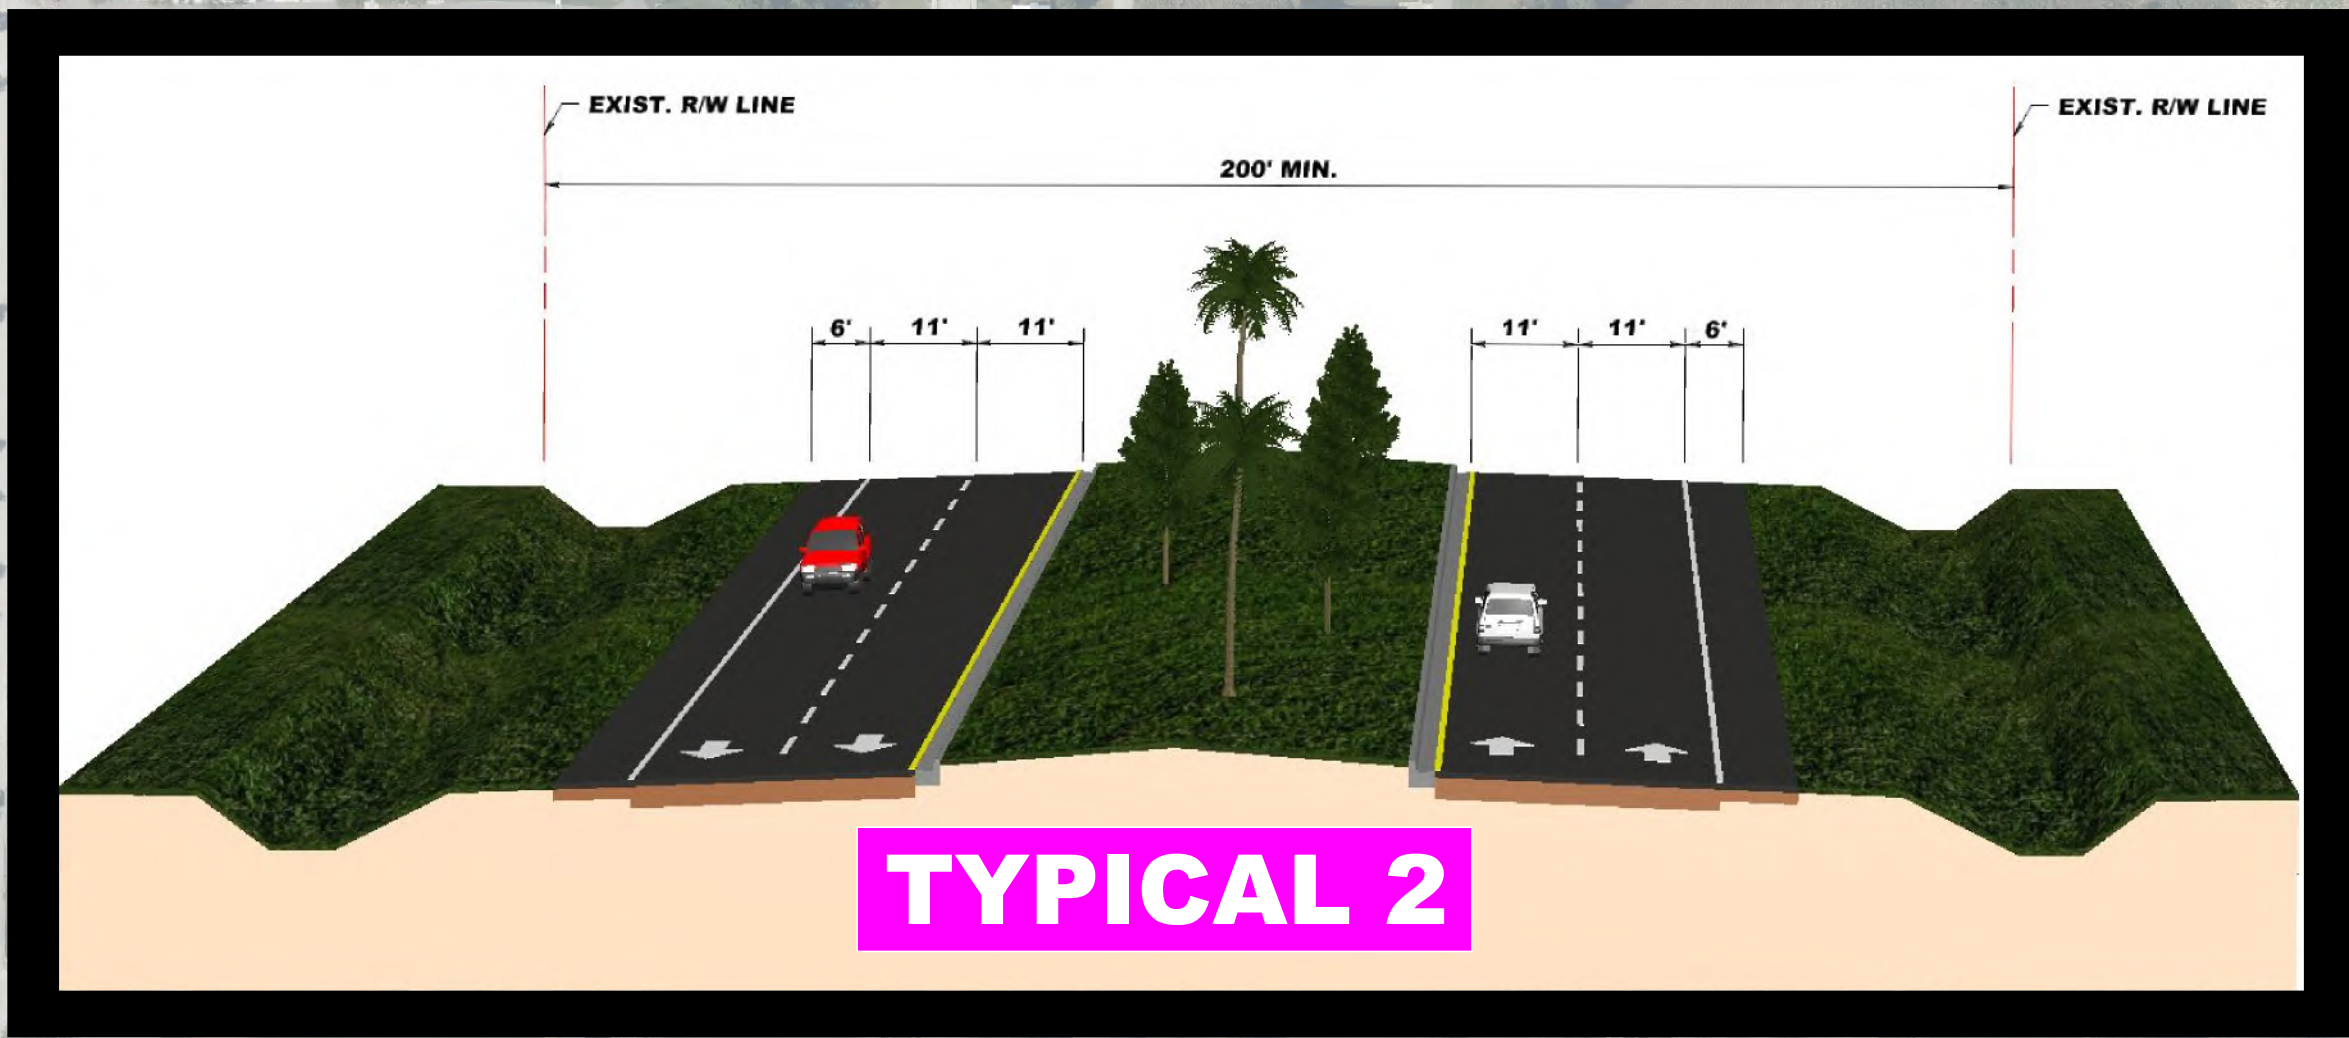

FPID 446207-1-52-01

DISTRICT 1



US 27 SR 25 FROM SHORELINE DRIVE TO DAVIS & GAINES ROAD



LEGEND

- PAVEMENT
- SIDEWALK
- R/W LINE
- PROPERTY LINE

3

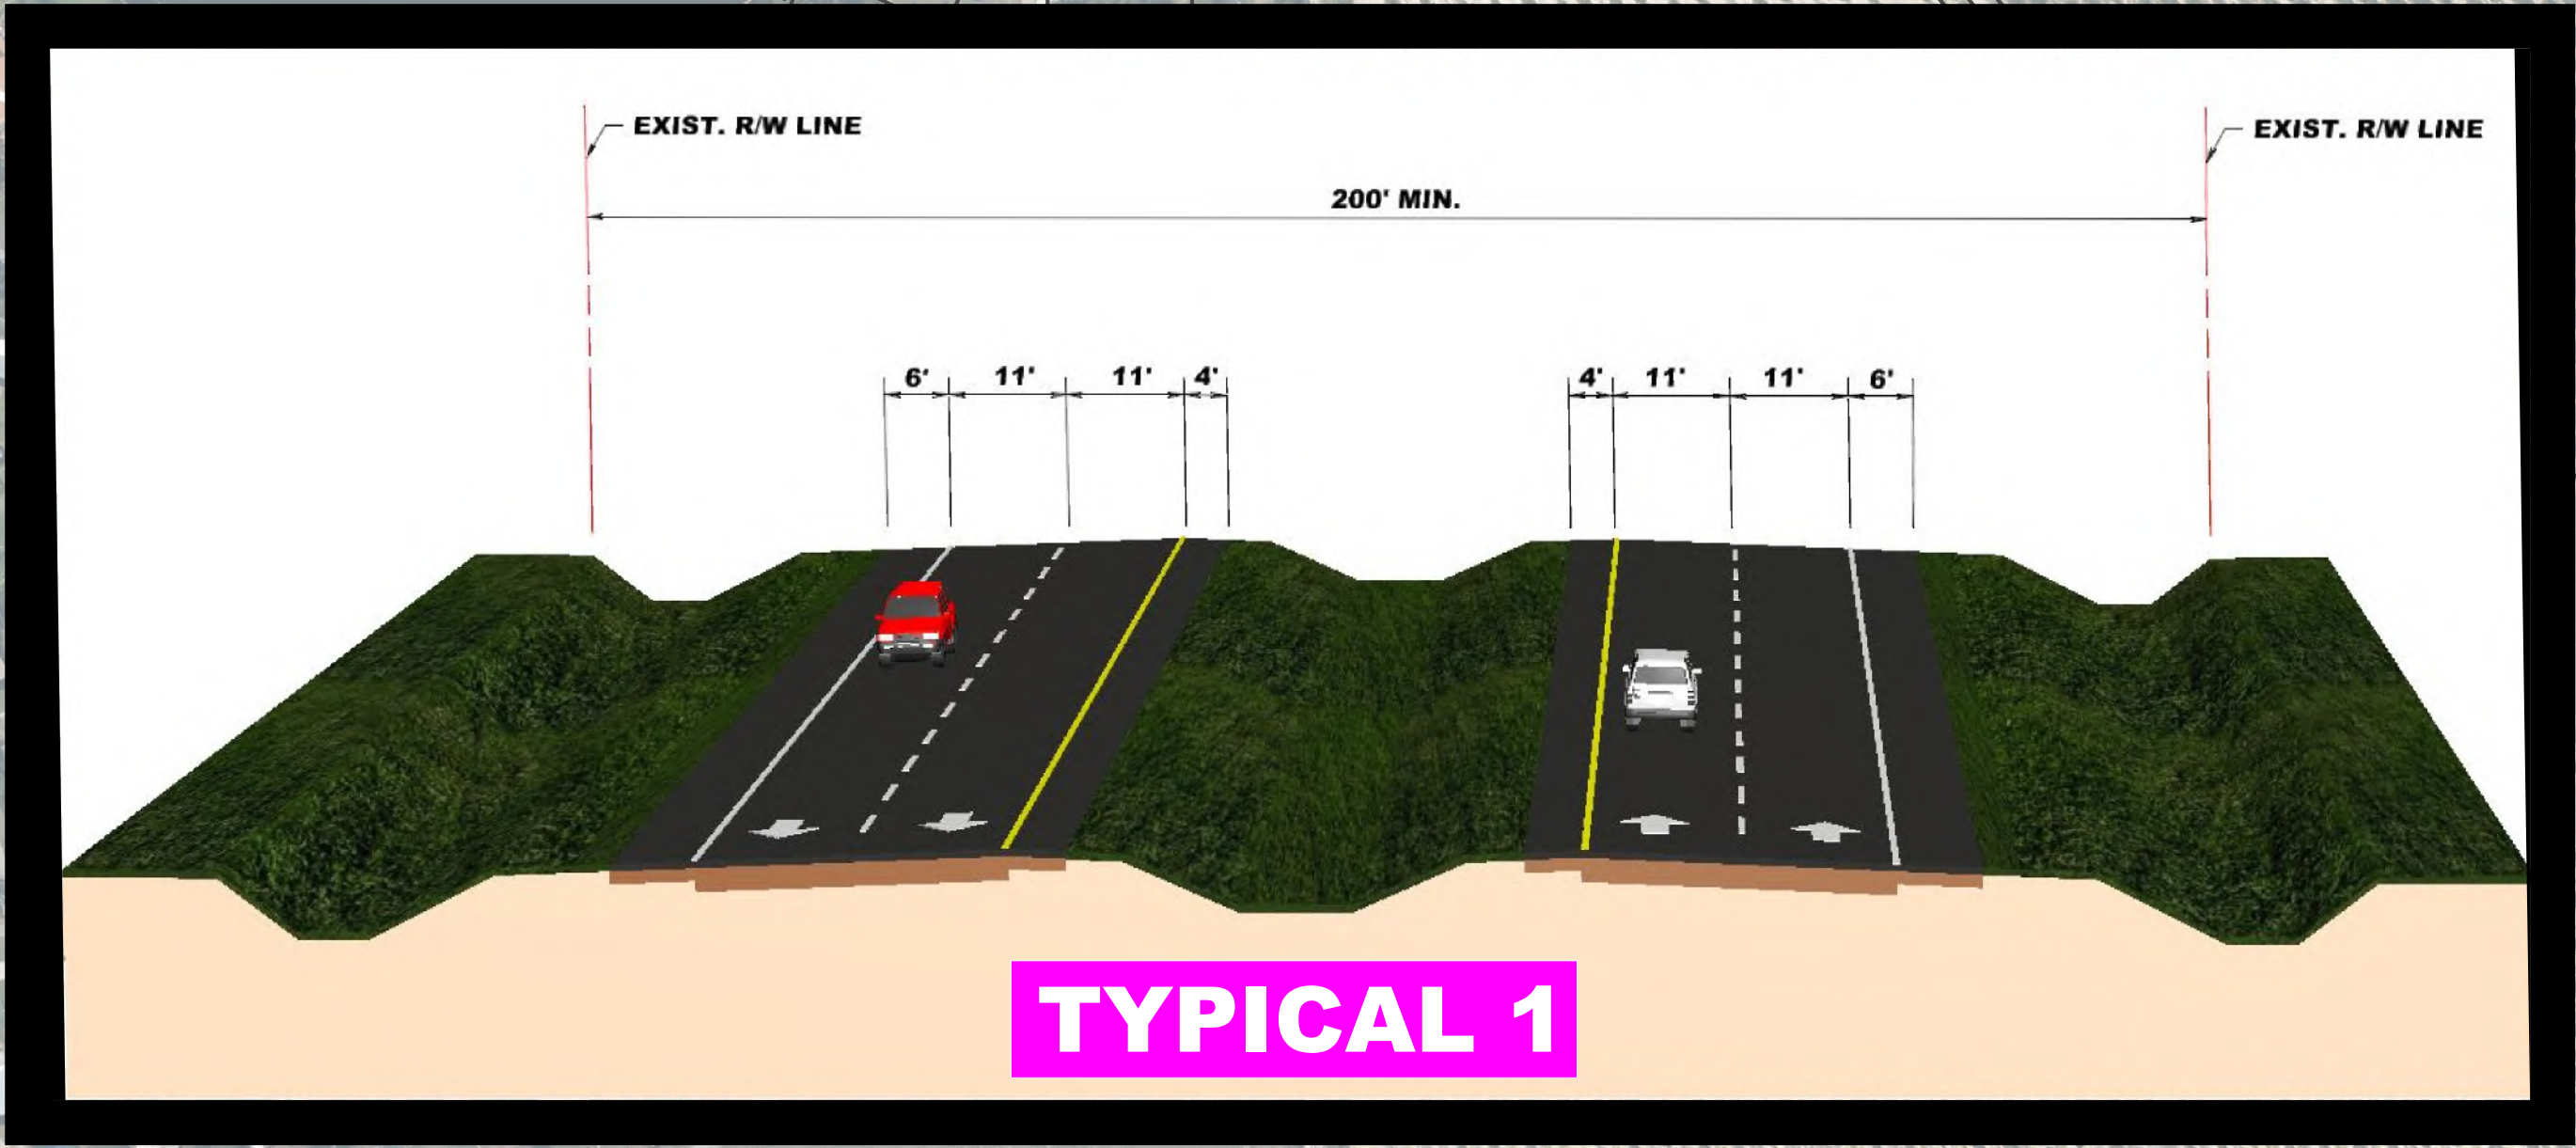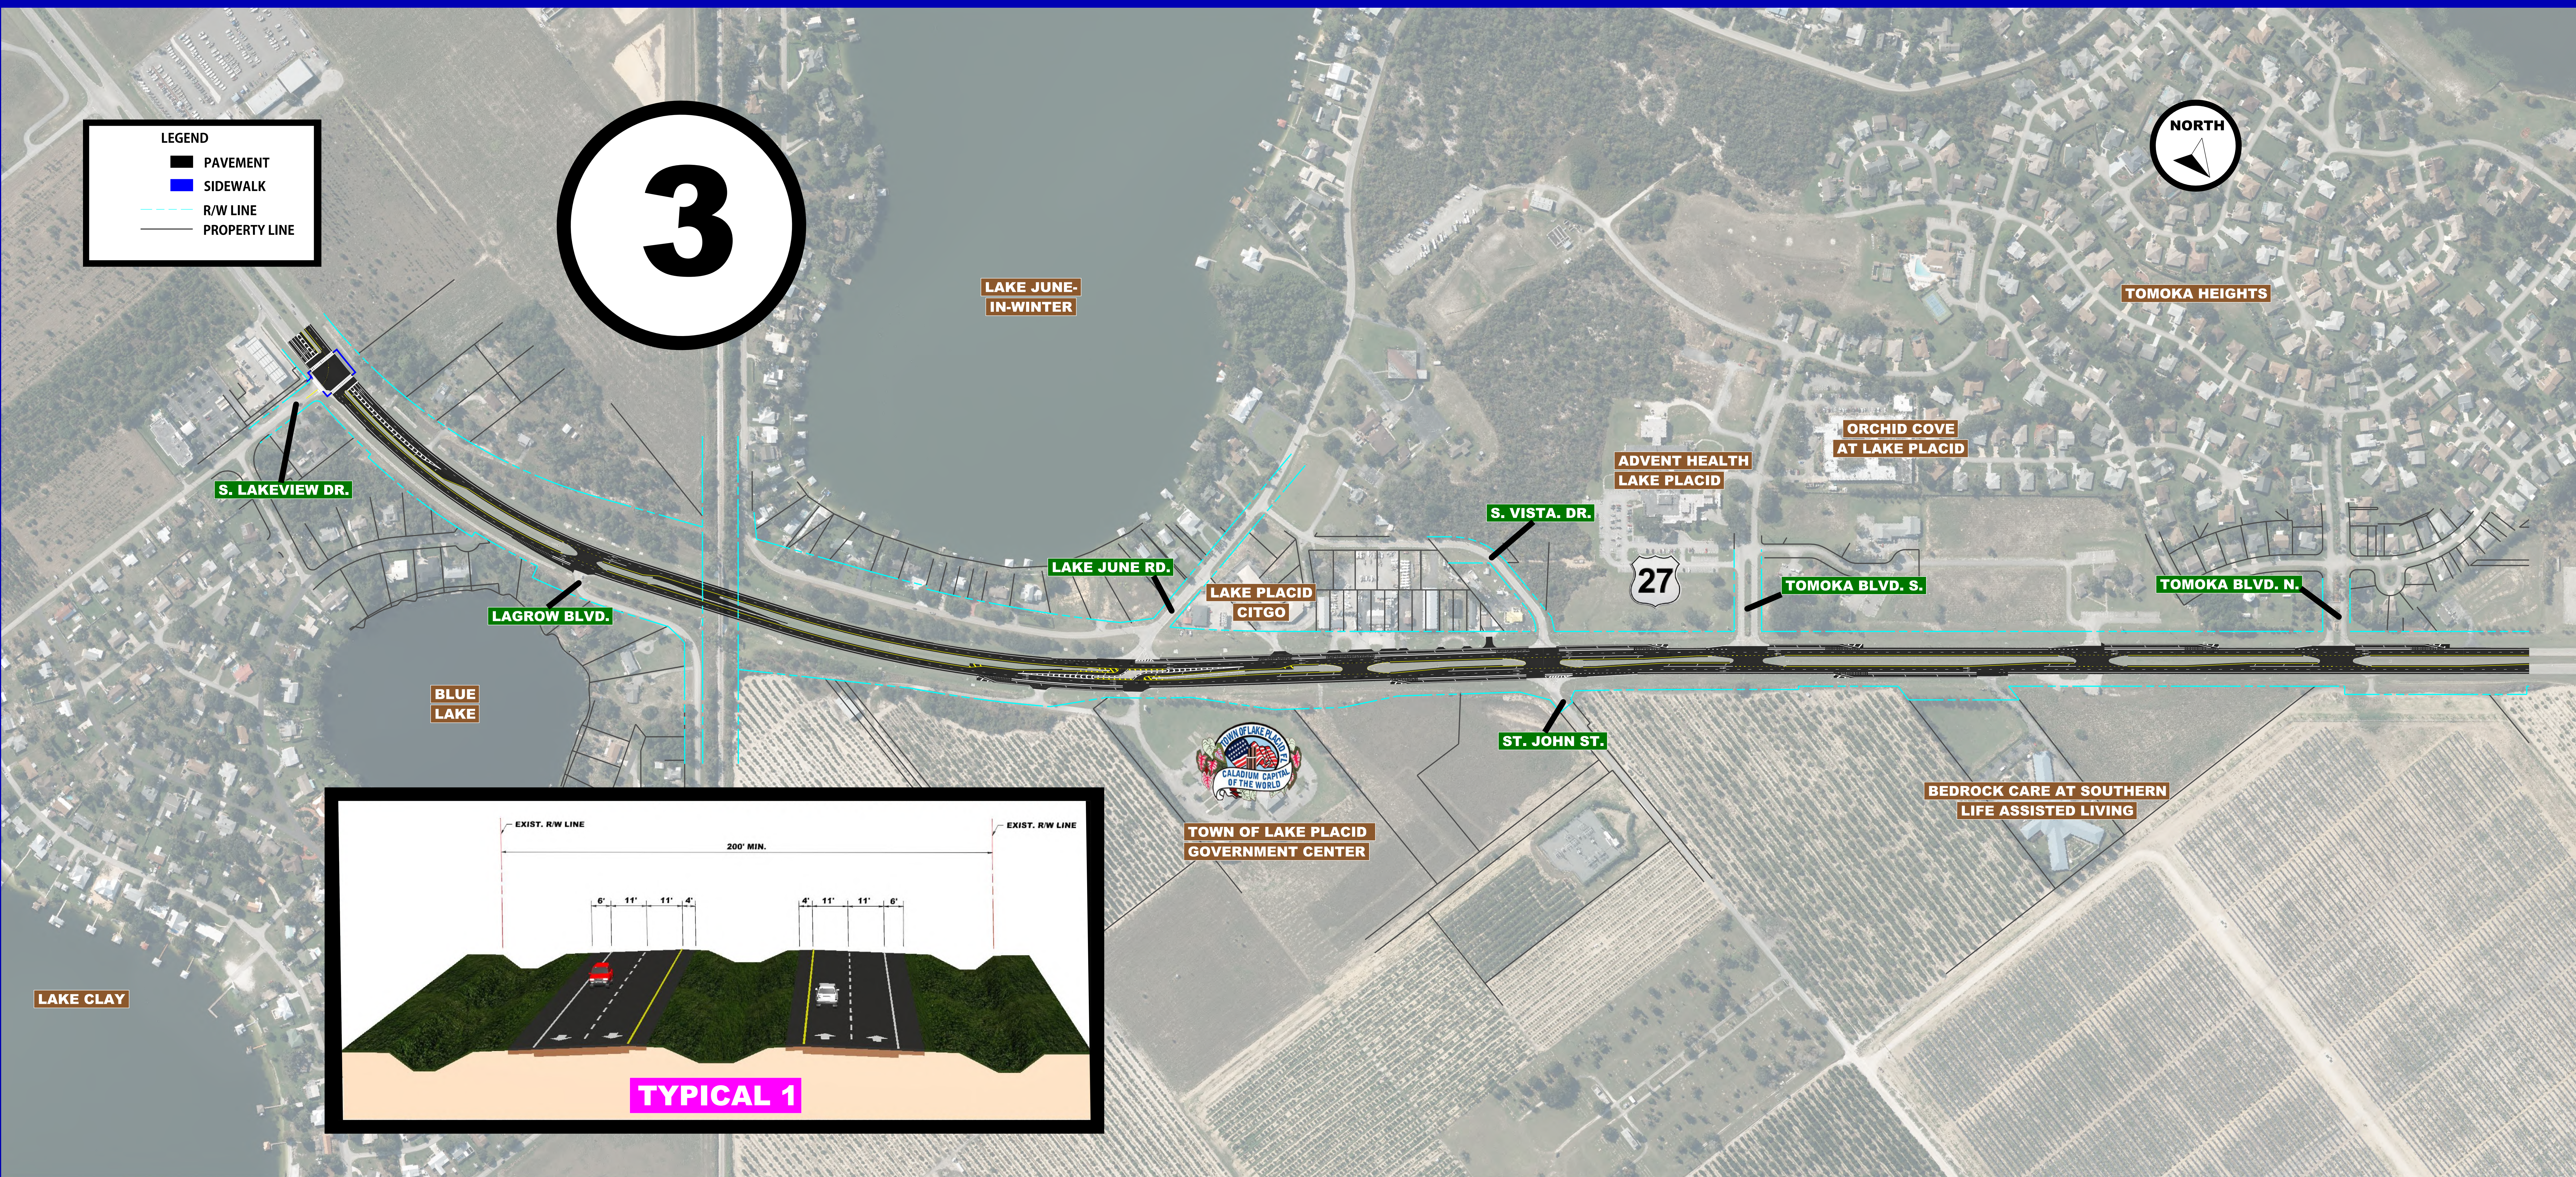

FPID 446207-1-52-01

DISTRICT 1

US 27 SR 25 FROM SHORELINE DRIVE TO DAVIS & GAINES ROAD





LEGEND

- PAVEMENT
- R/W LINE
- PROPERTY LINE

4



LITTLE
RED
WATER
LAKE

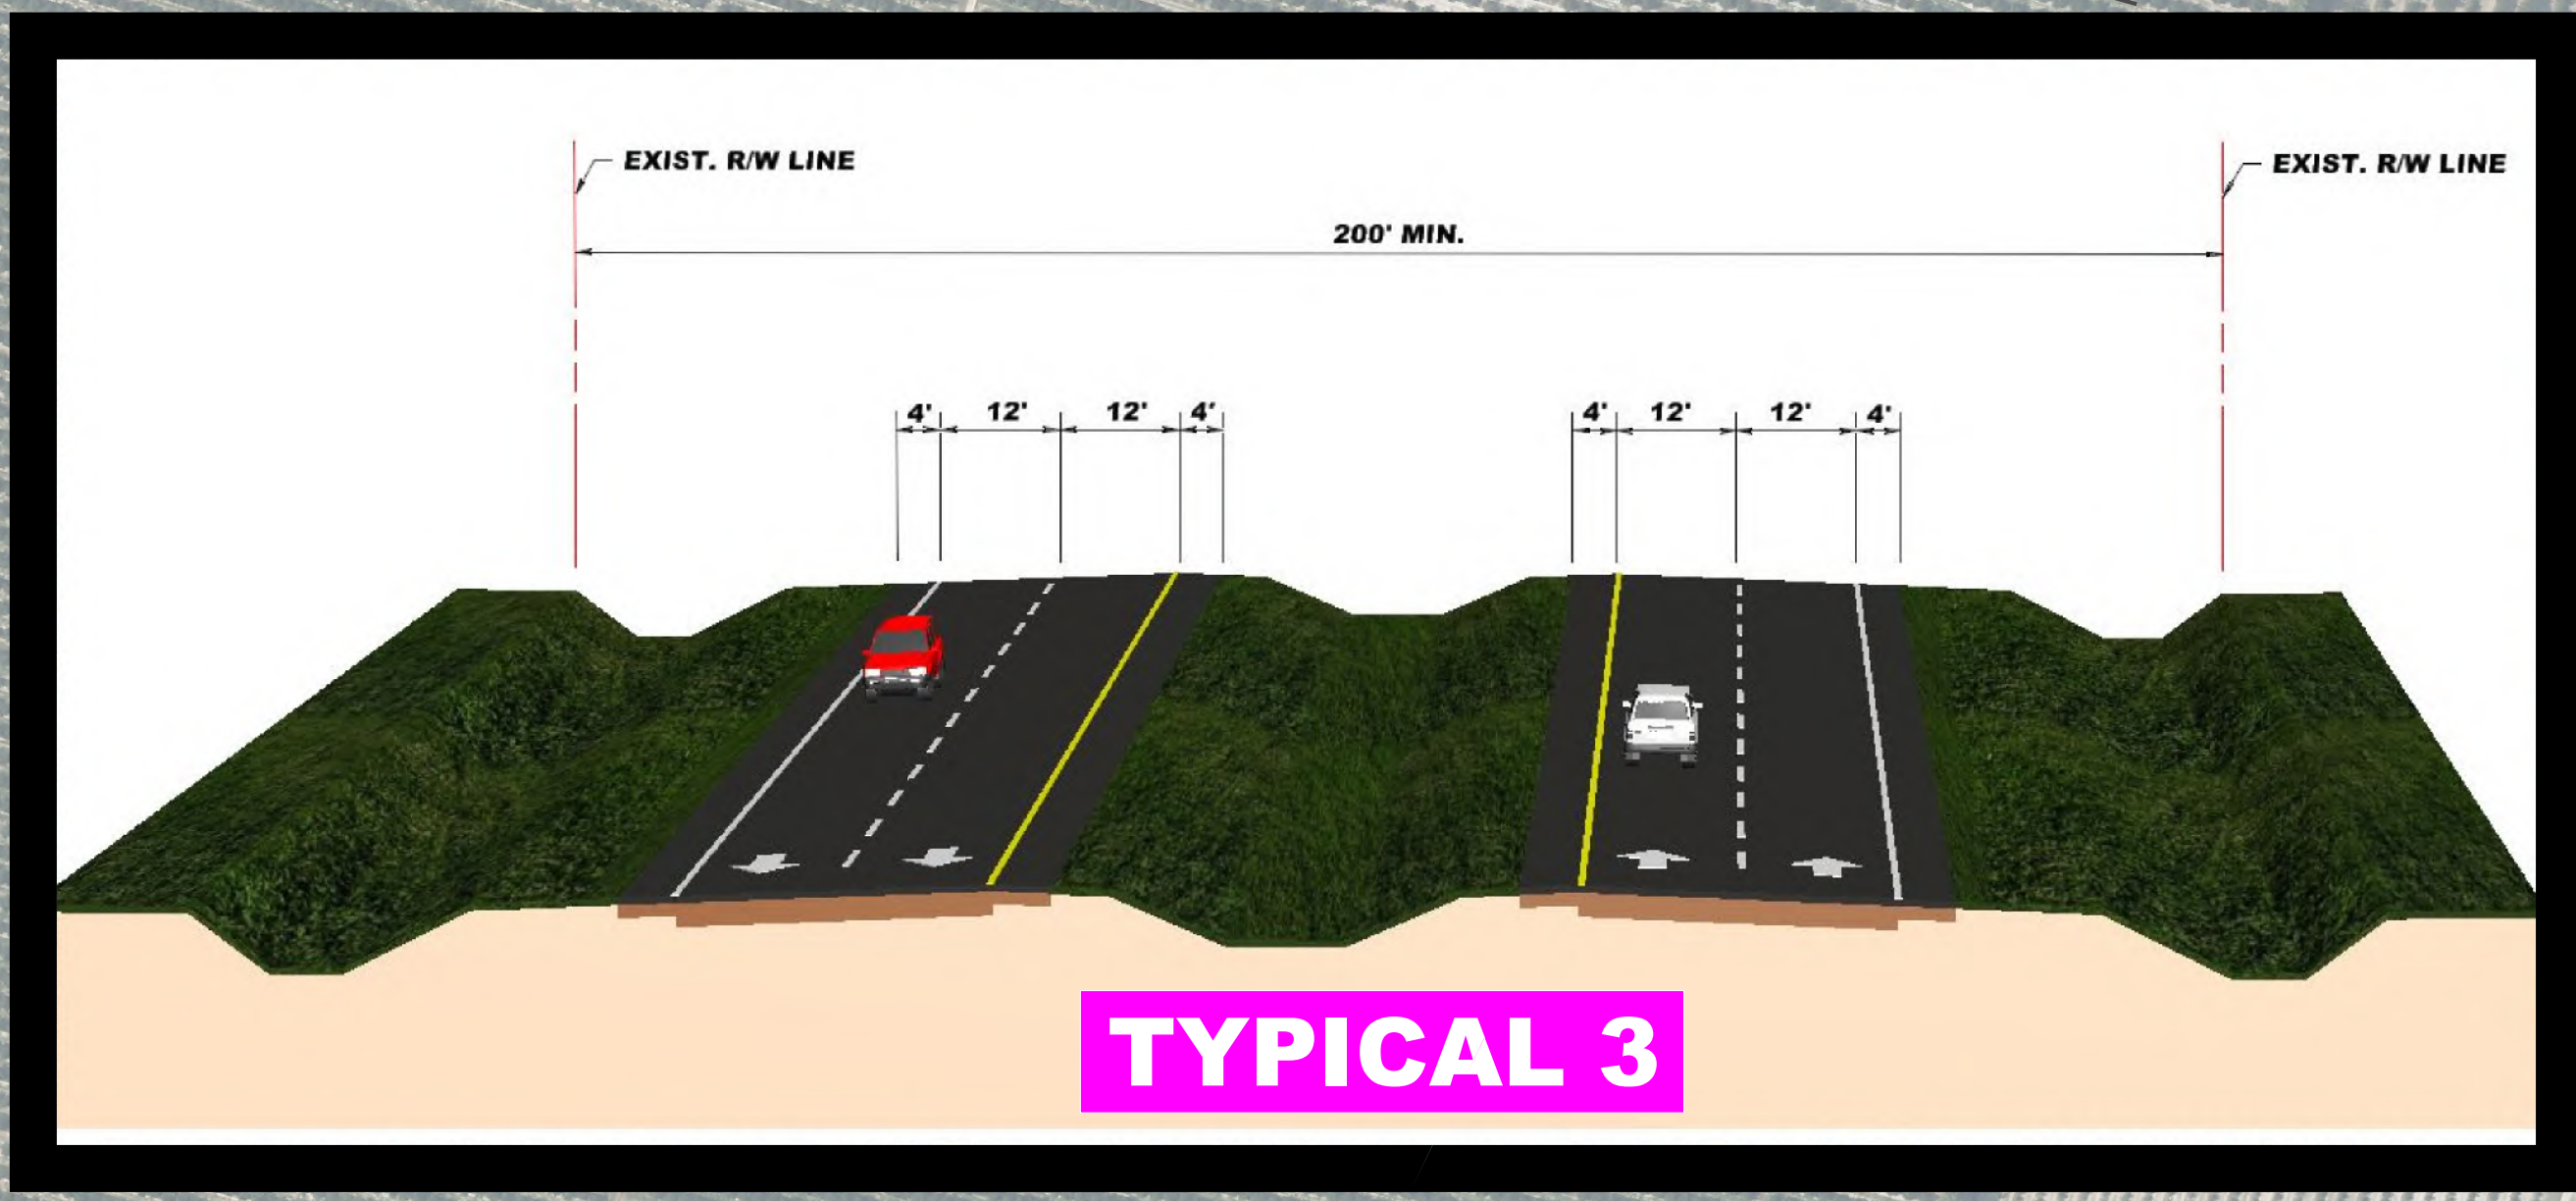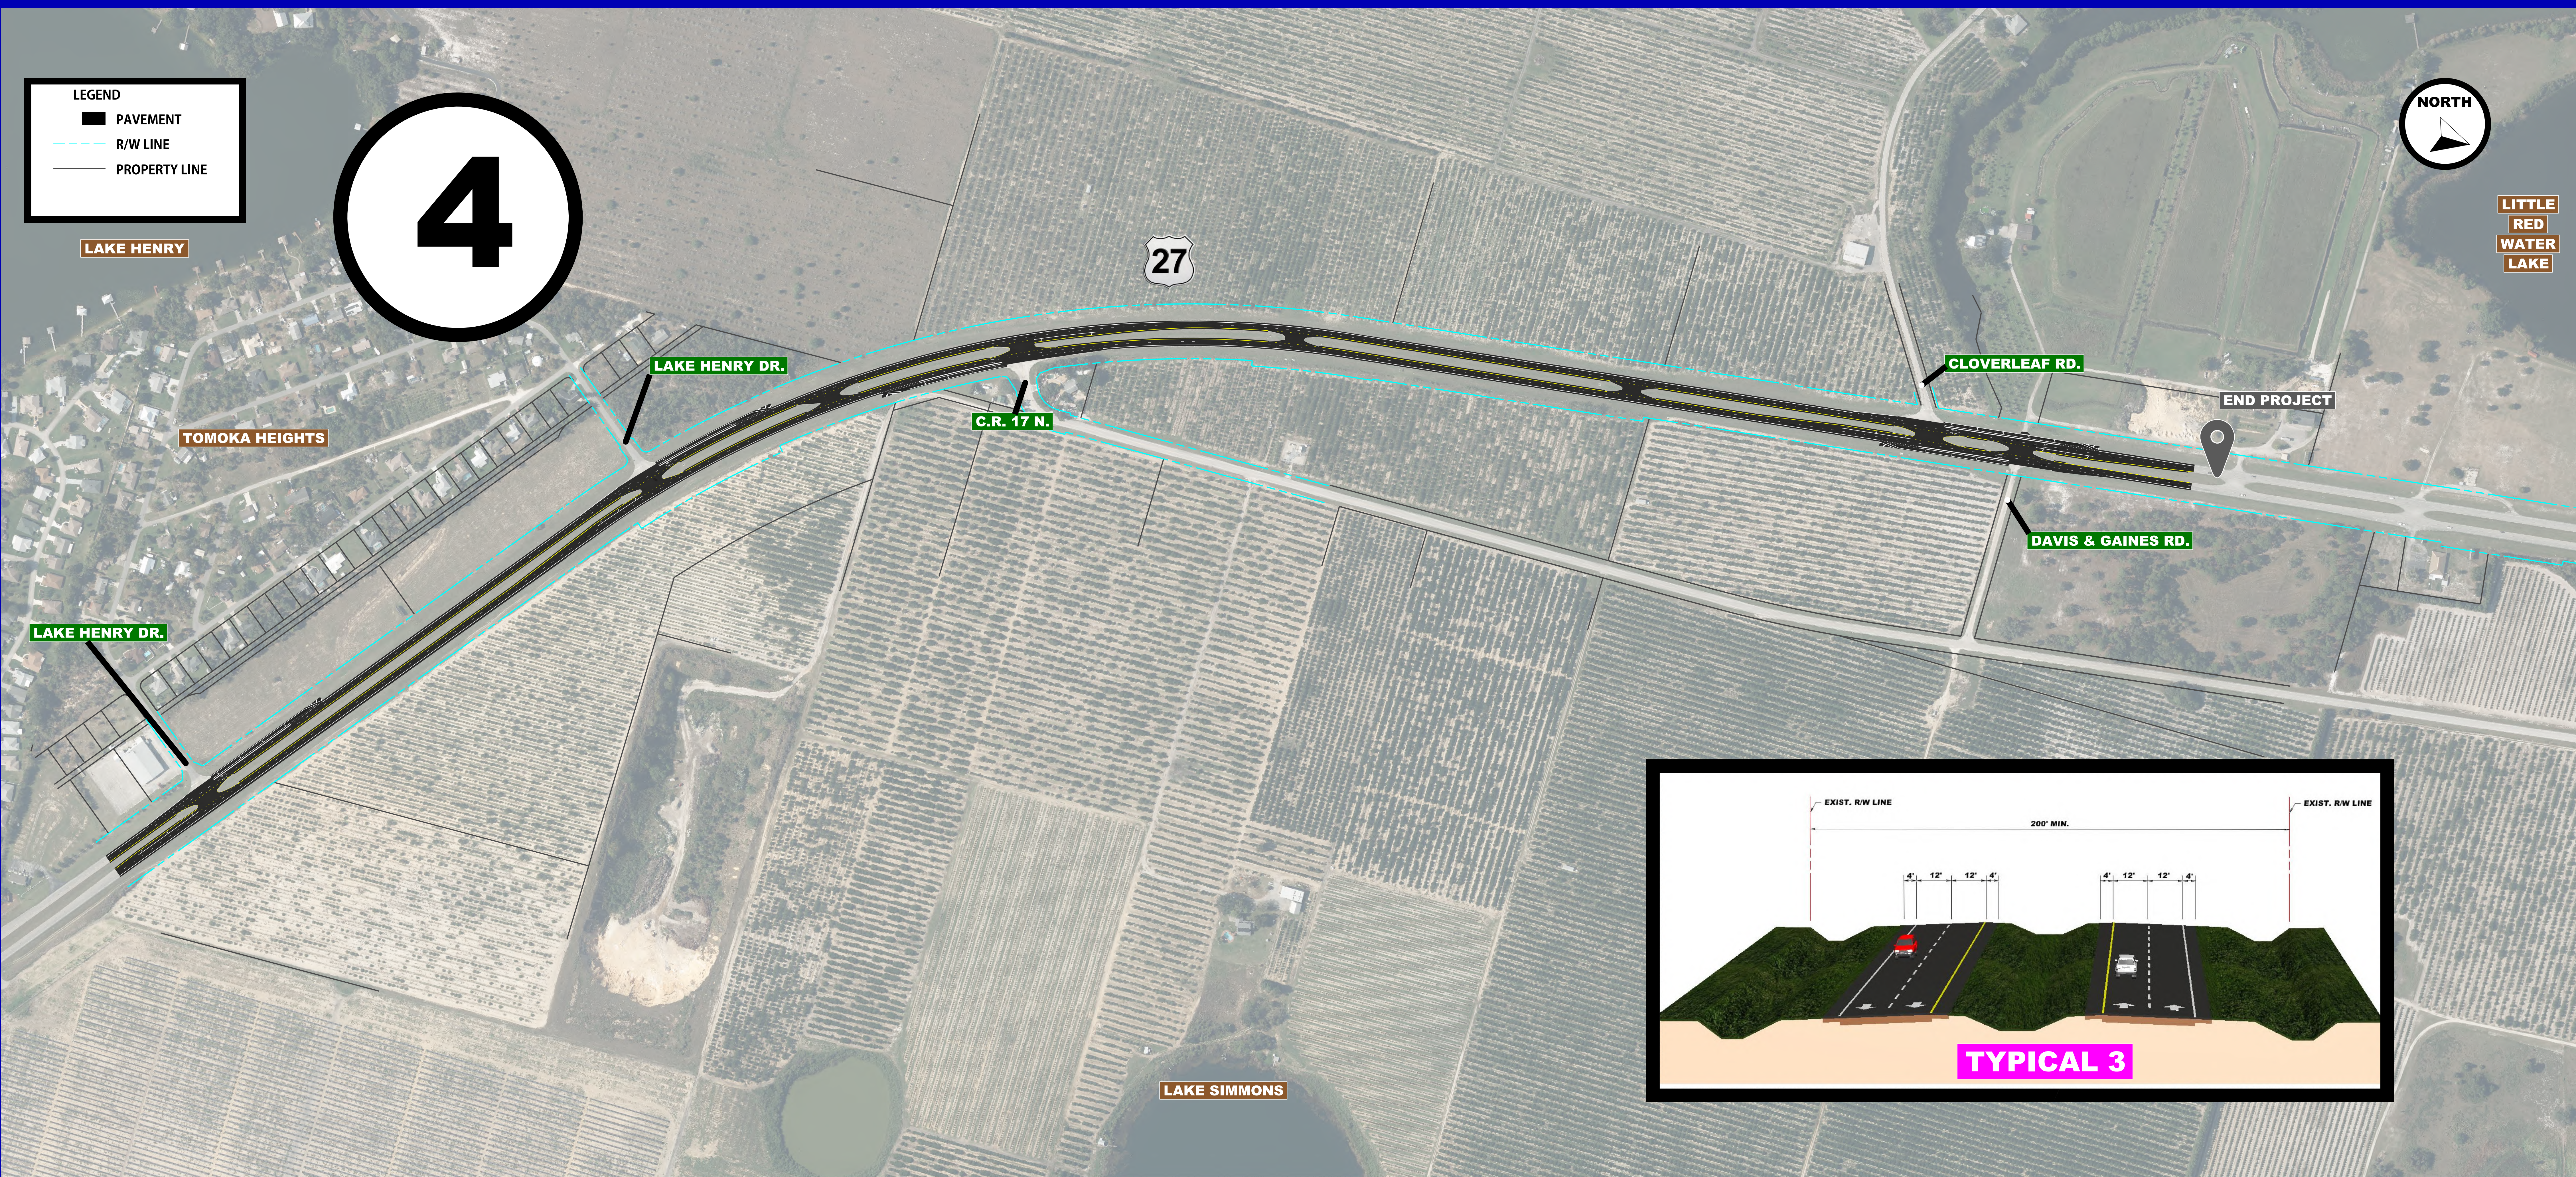

FPID 446207-1-52-01

DISTRICT 1

US 27 SR 25 FROM SHORELINE DRIVE
TO DAVIS & GAINES ROAD

