


CORTEZ ROAD (S.R. 684) DESIGN ACCESS

26th Street West to 14th Street West (U.S. 41)

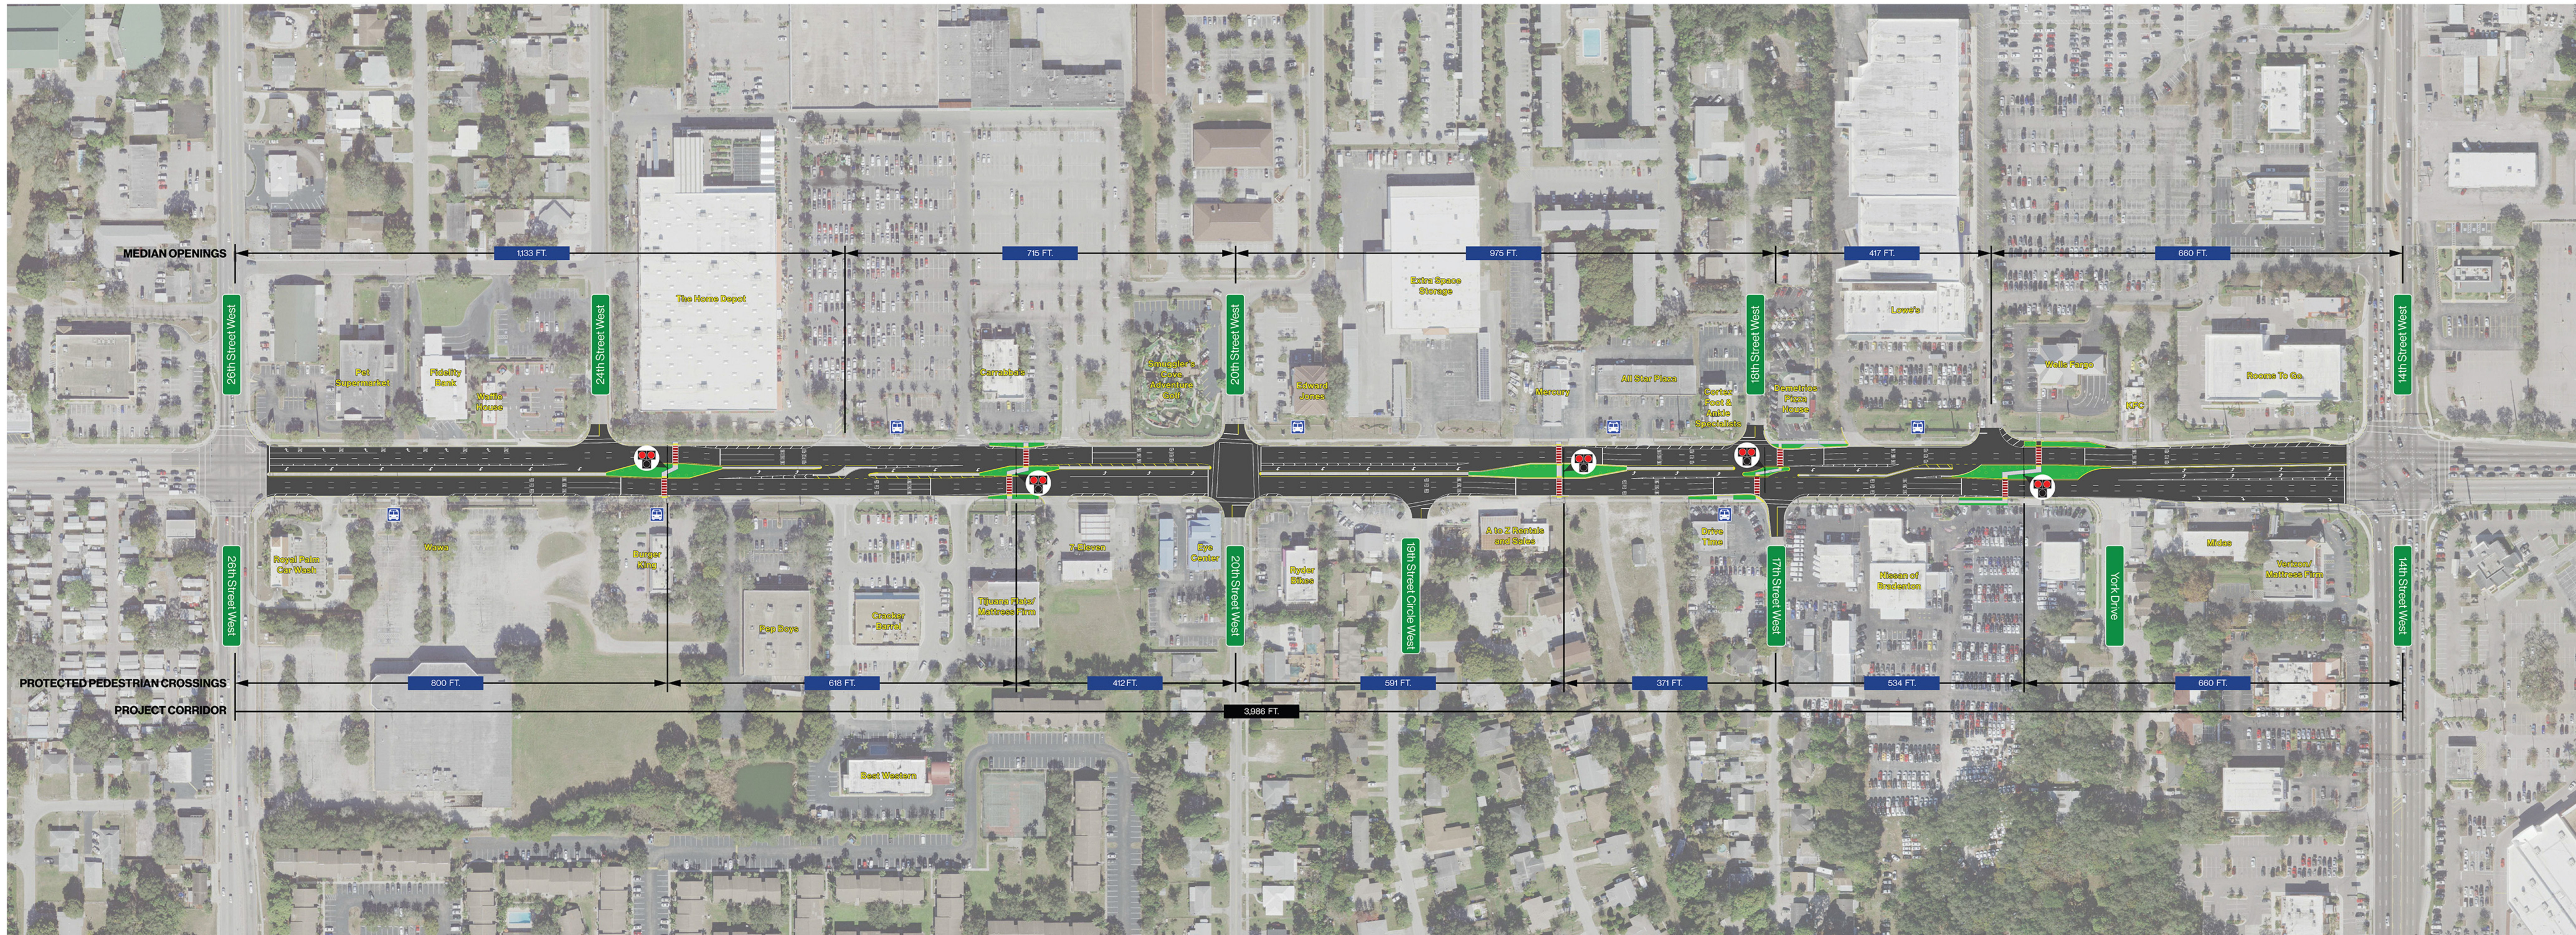

FPID: 446954-1



N.T.S.

LEGEND

 Raised Grass Median

 HAWK Signal

 Mid-Block Crosswalk