



EXISTING ROADWAY TYPICAL SECTION

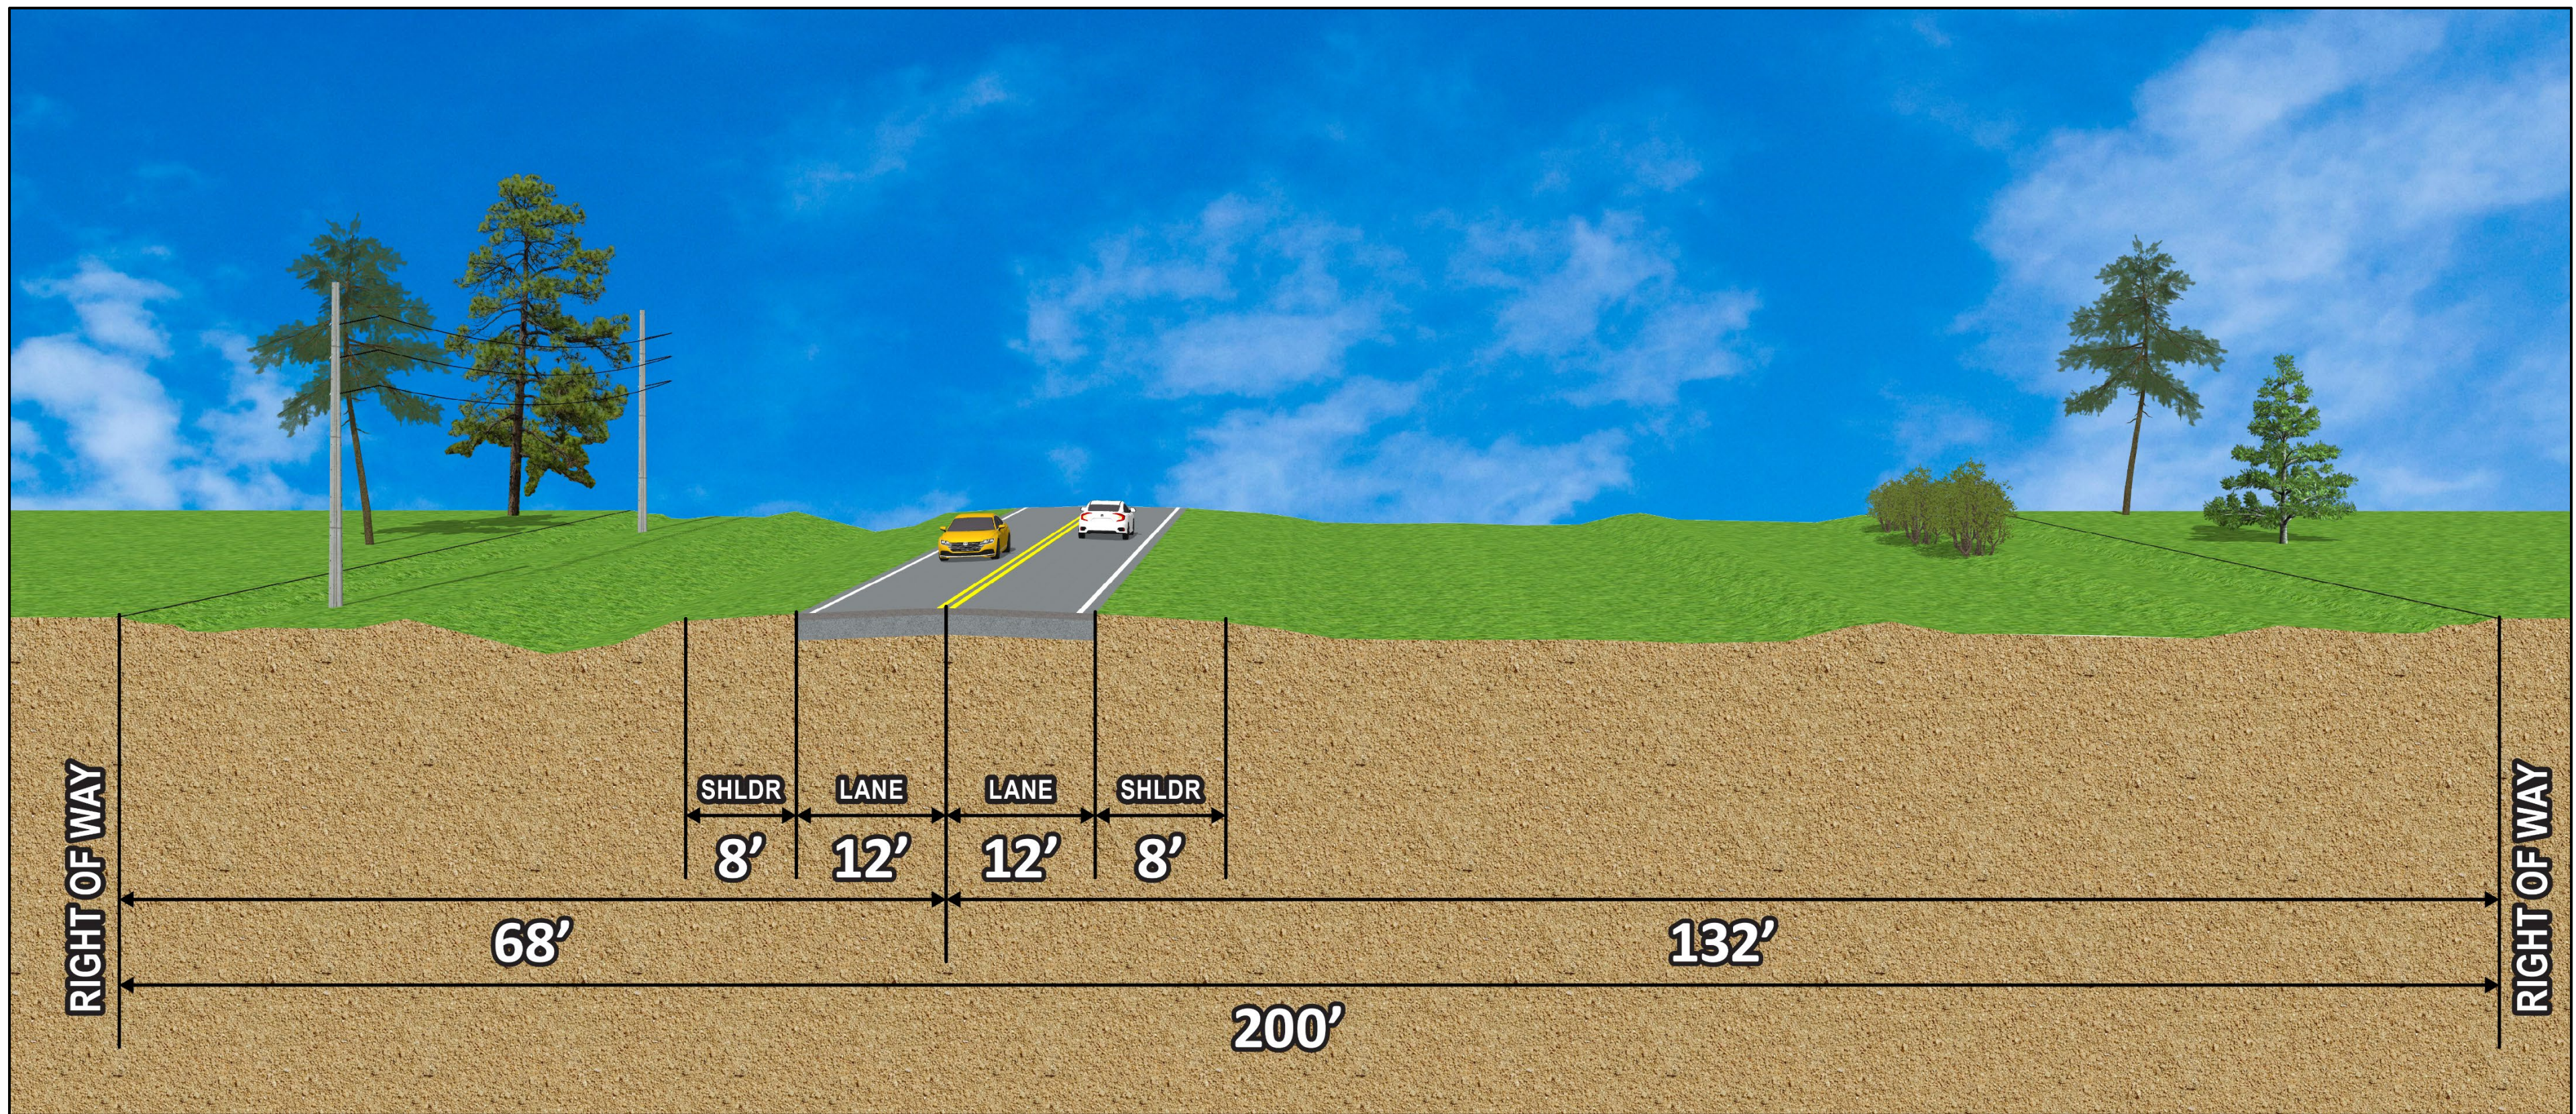

PREFERRED ALTERNATIVE

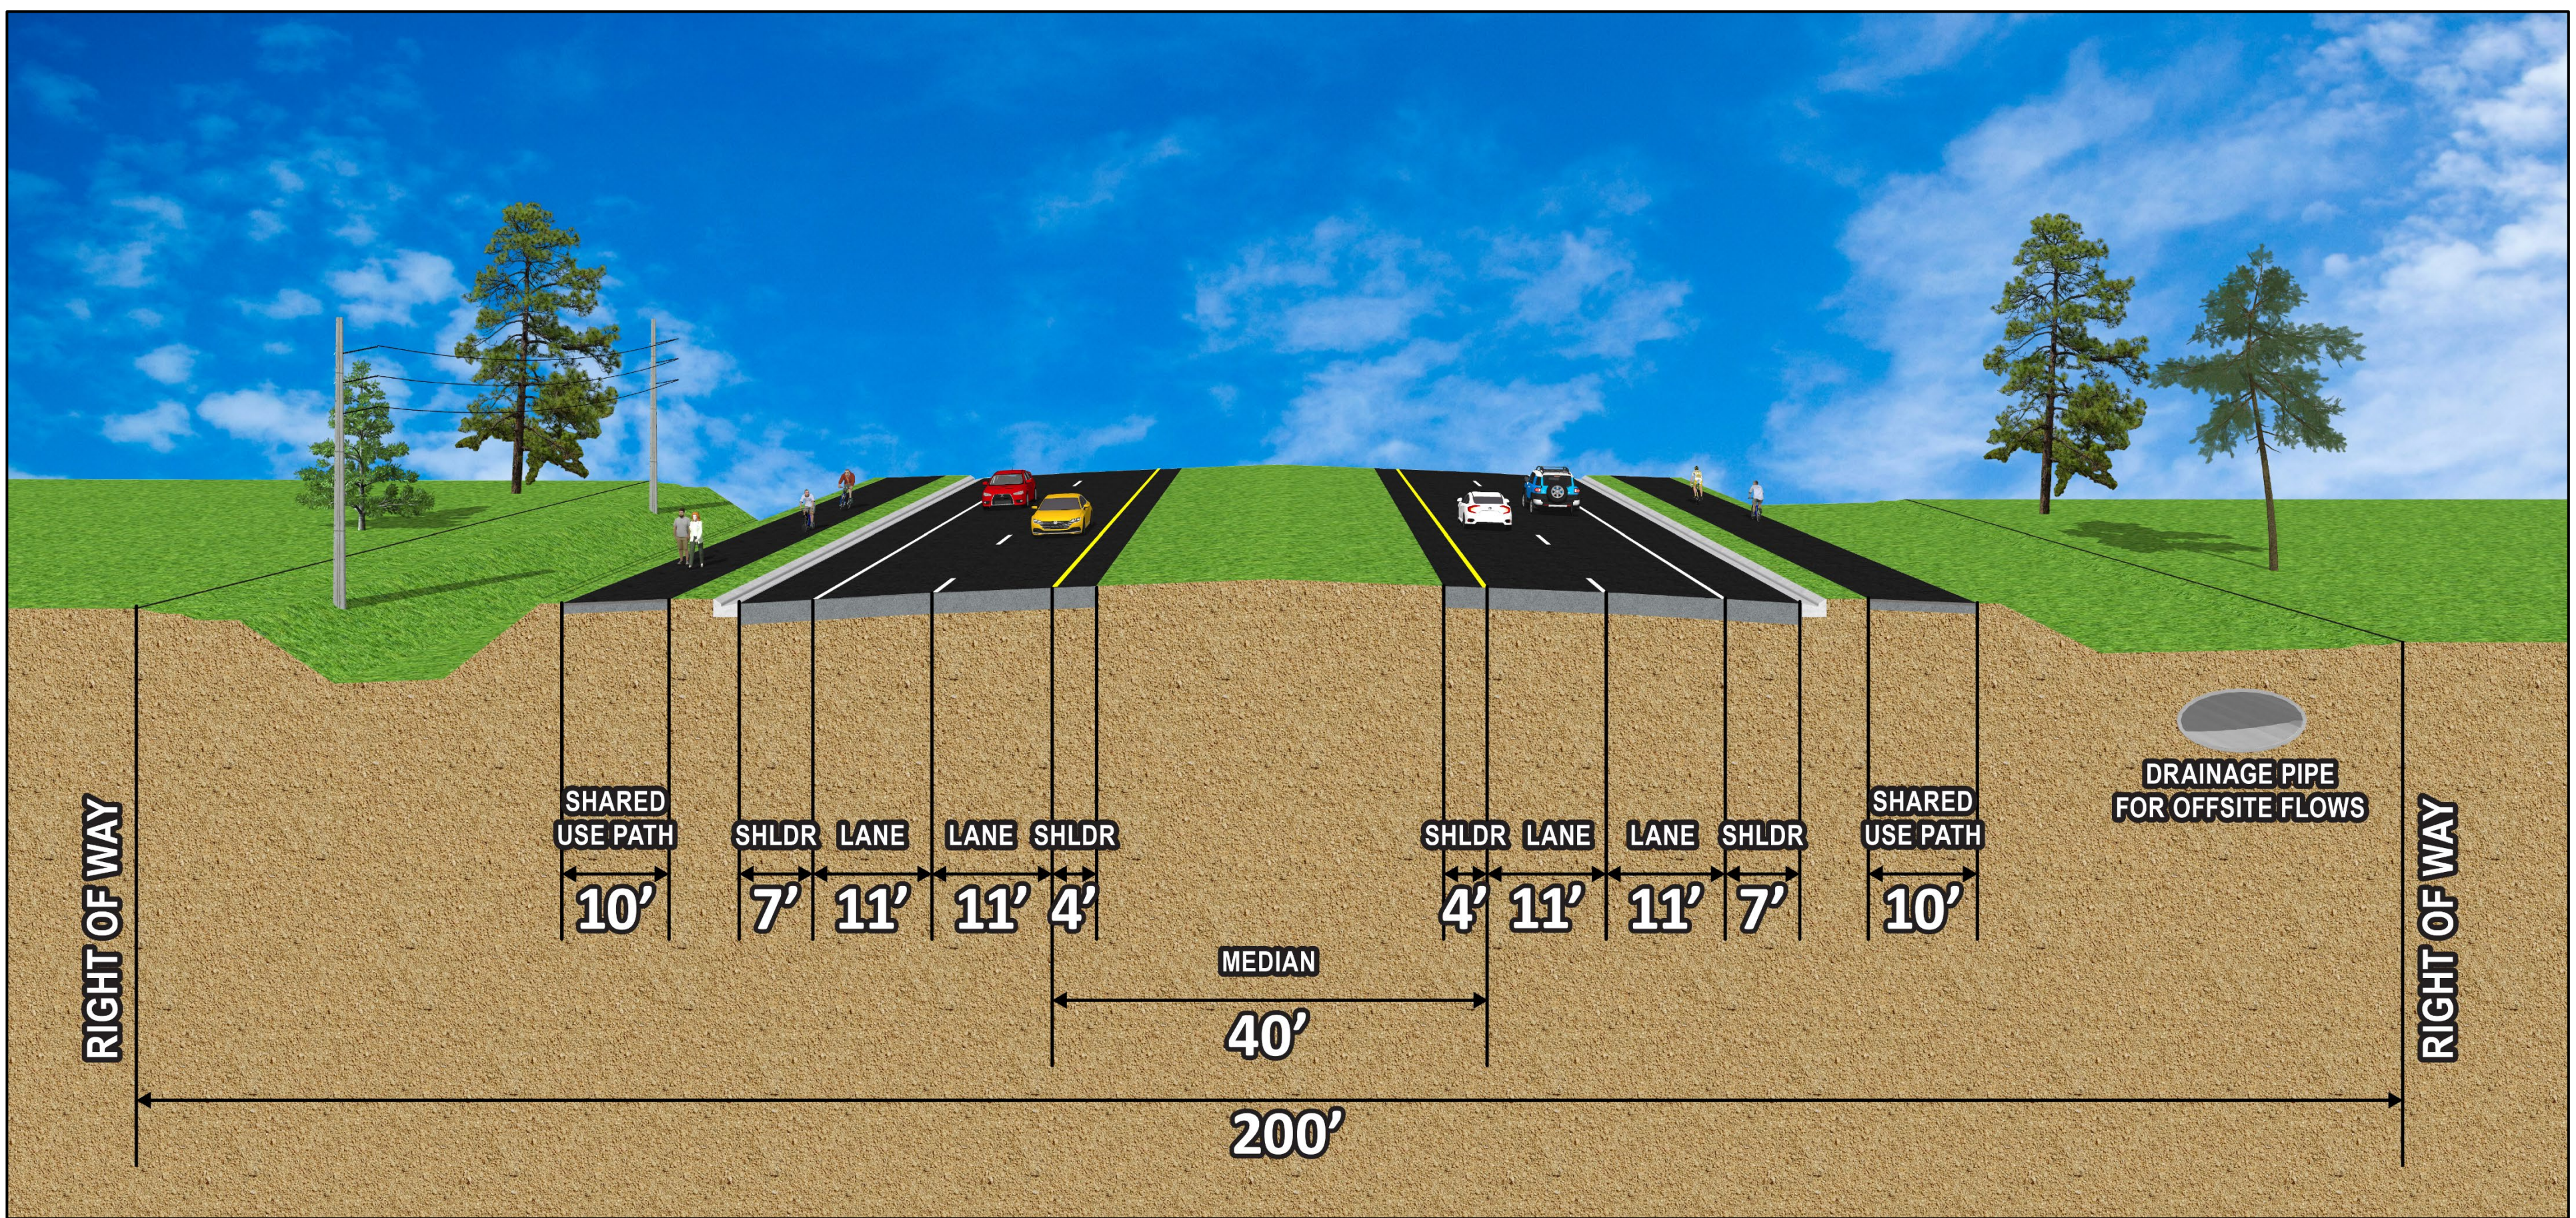

SOUTHBOUND BRIDGE TYPICAL SECTION

