




## PROJECT LOCATION

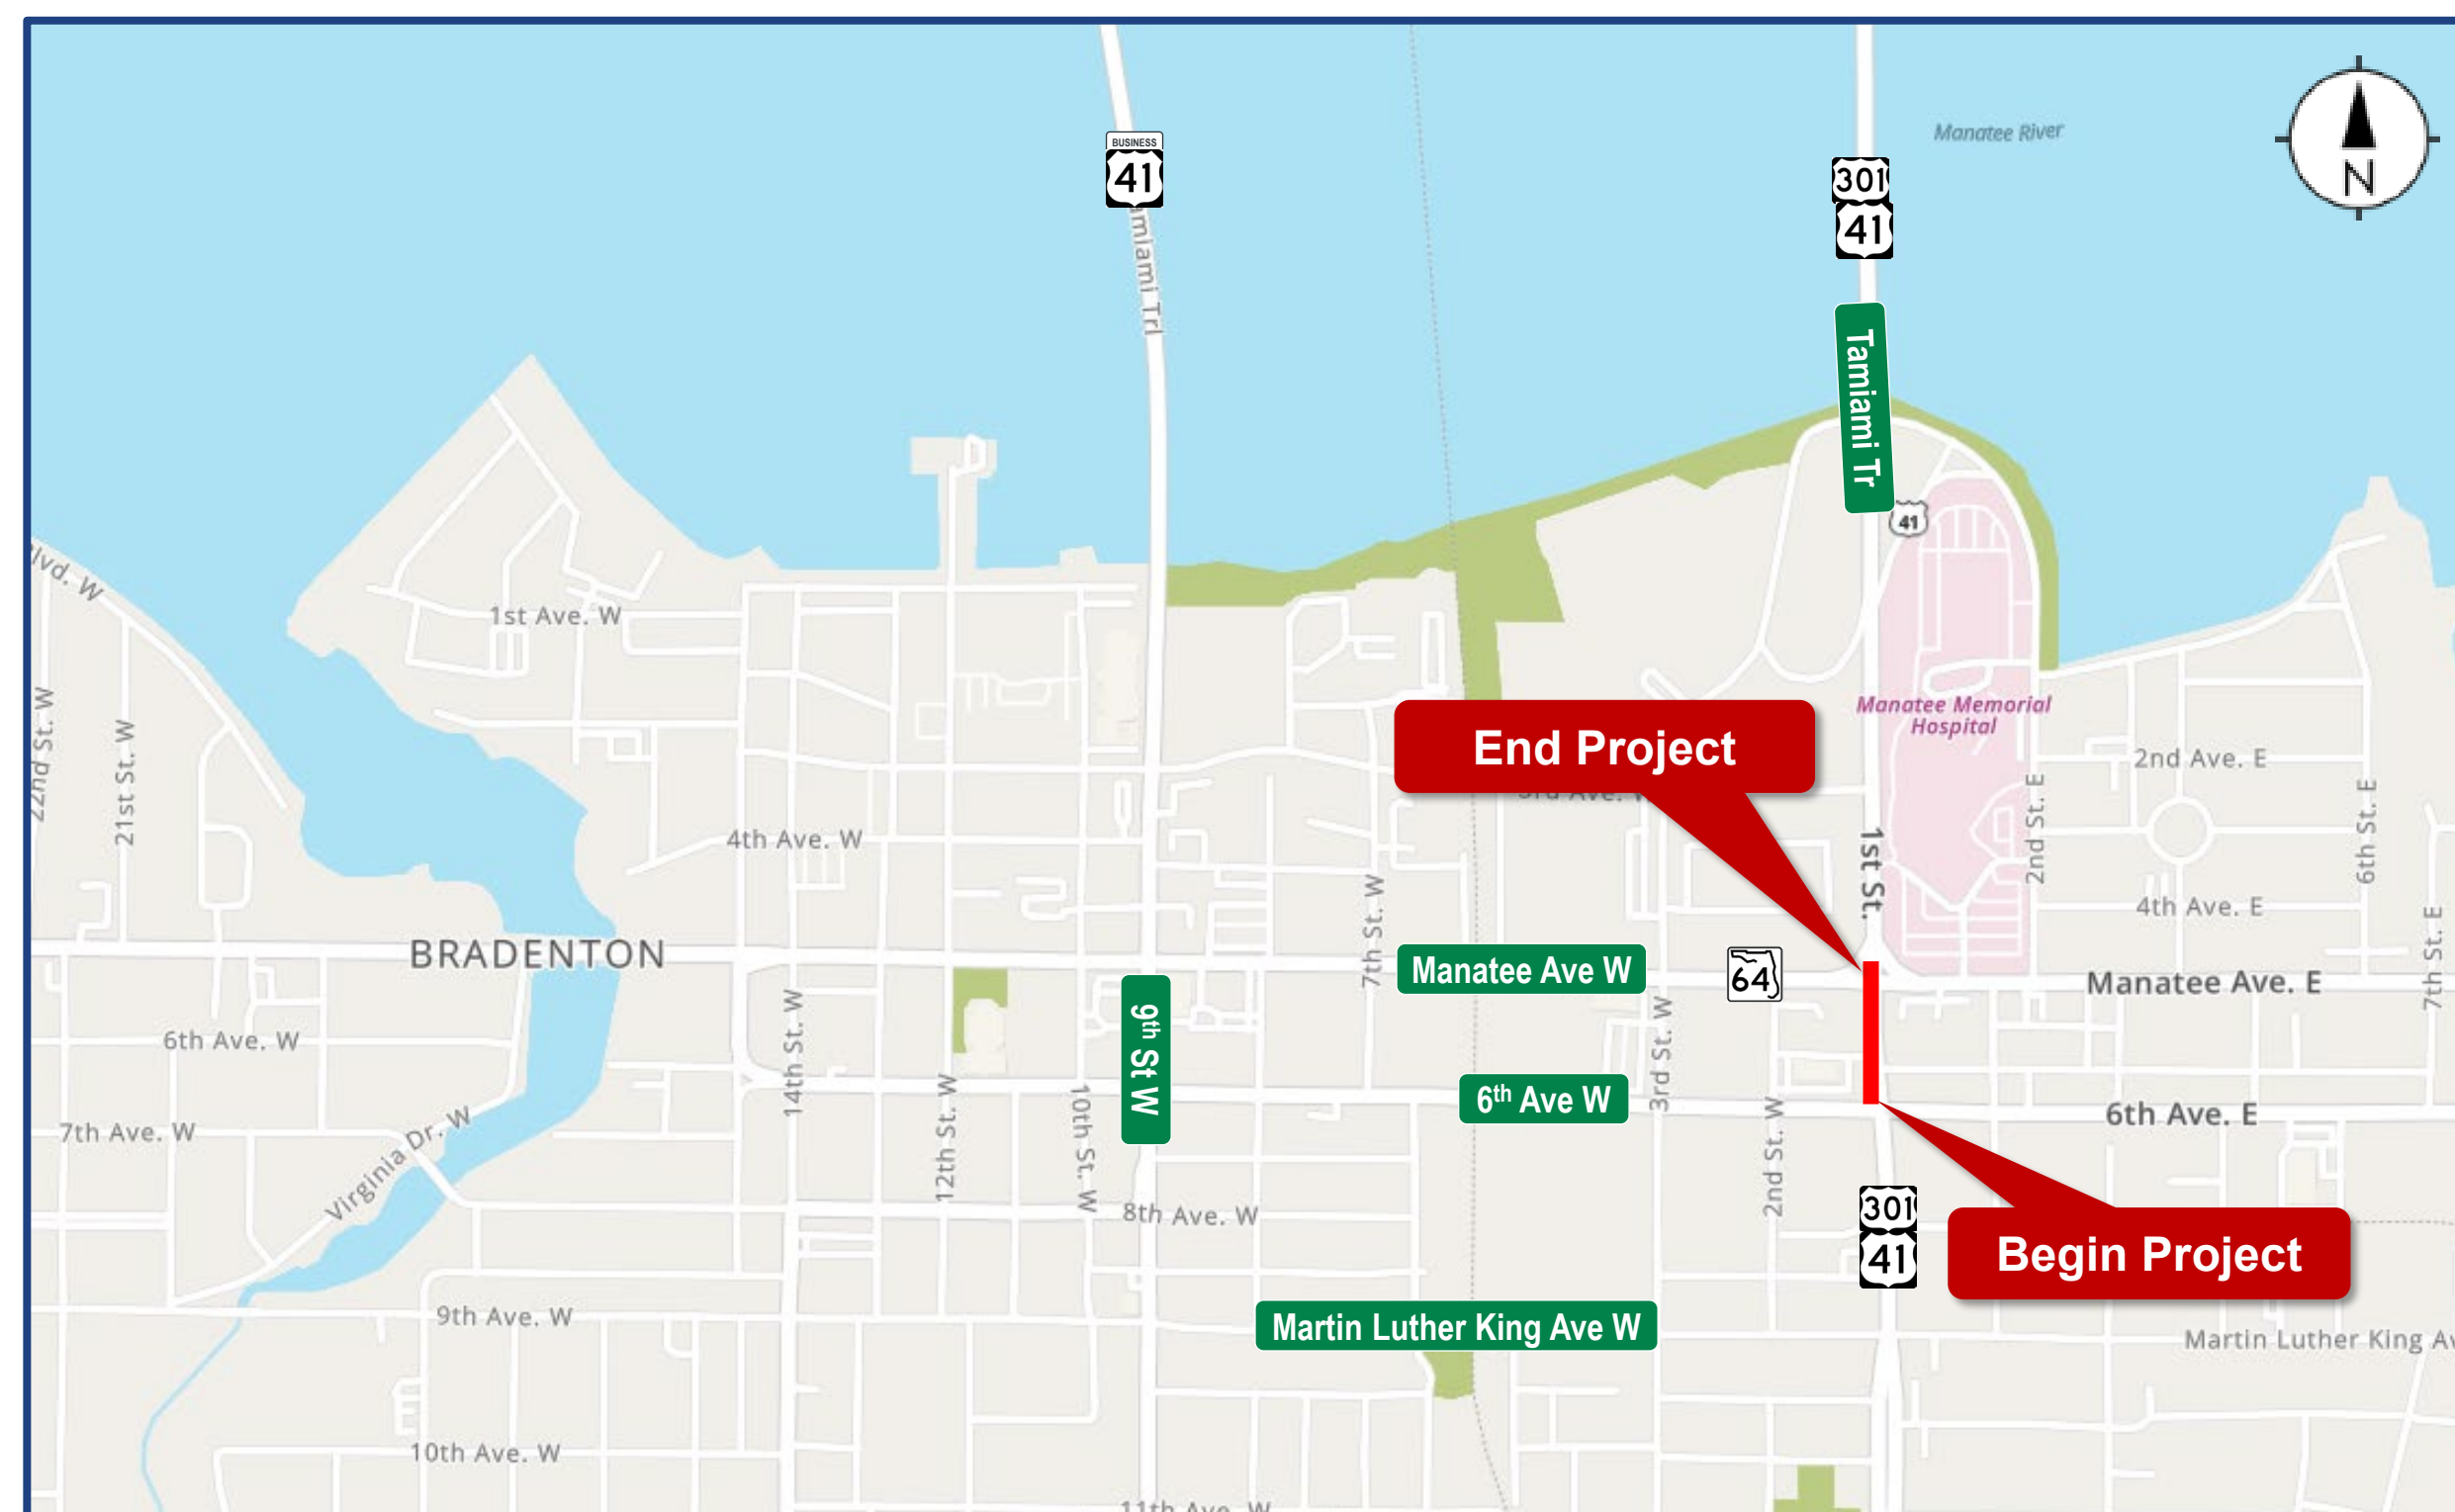

## EXISTING PHOTOS

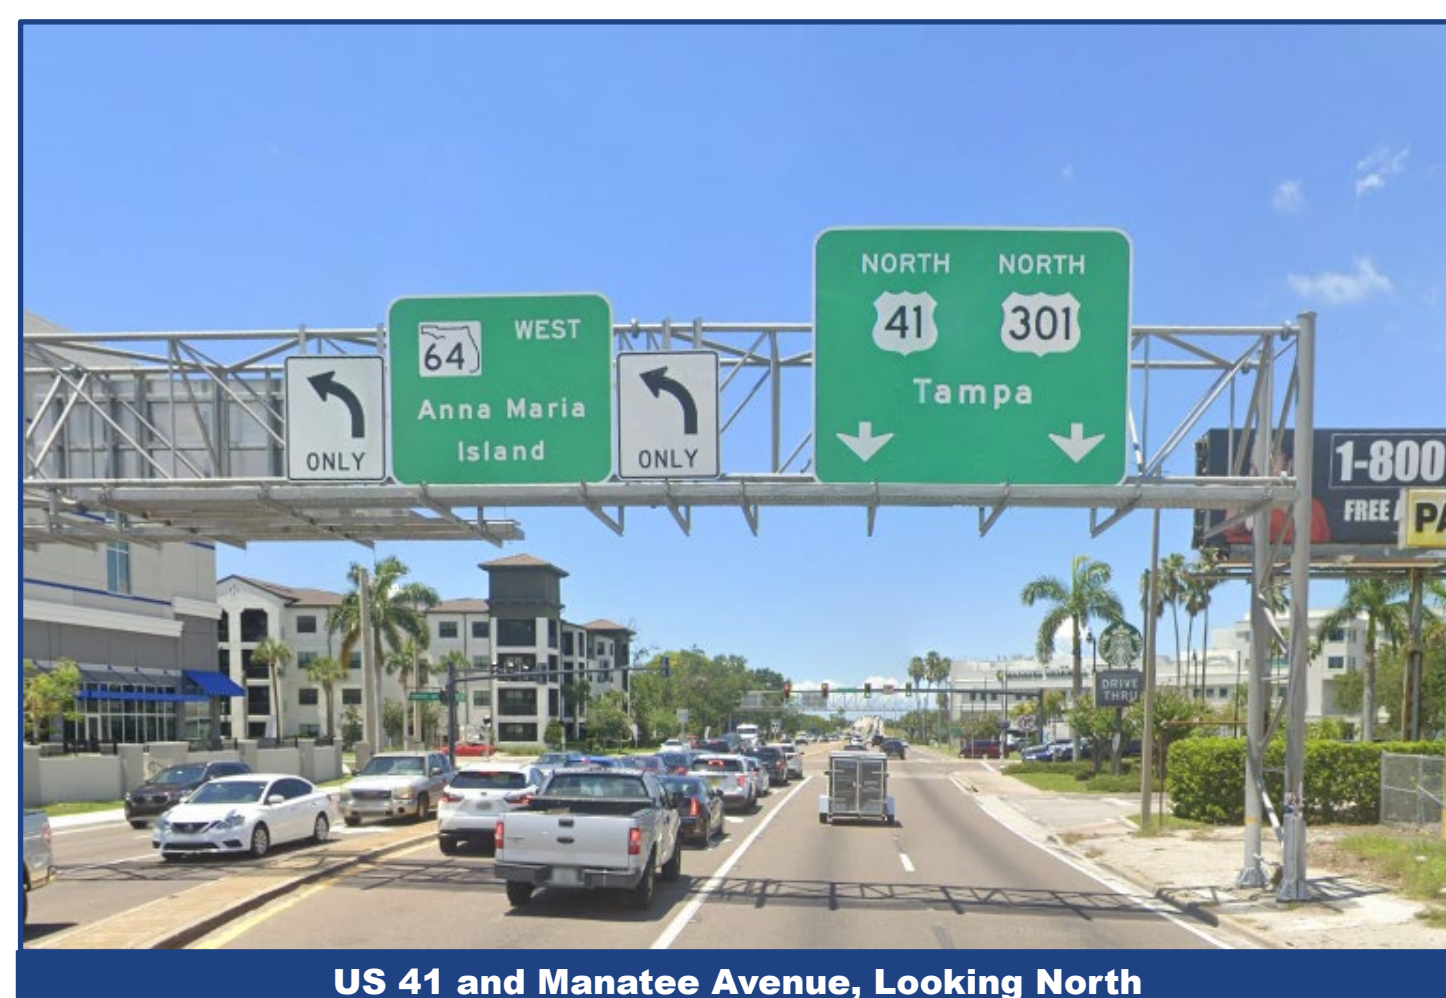


US 41 and Manatee Avenue, Looking North

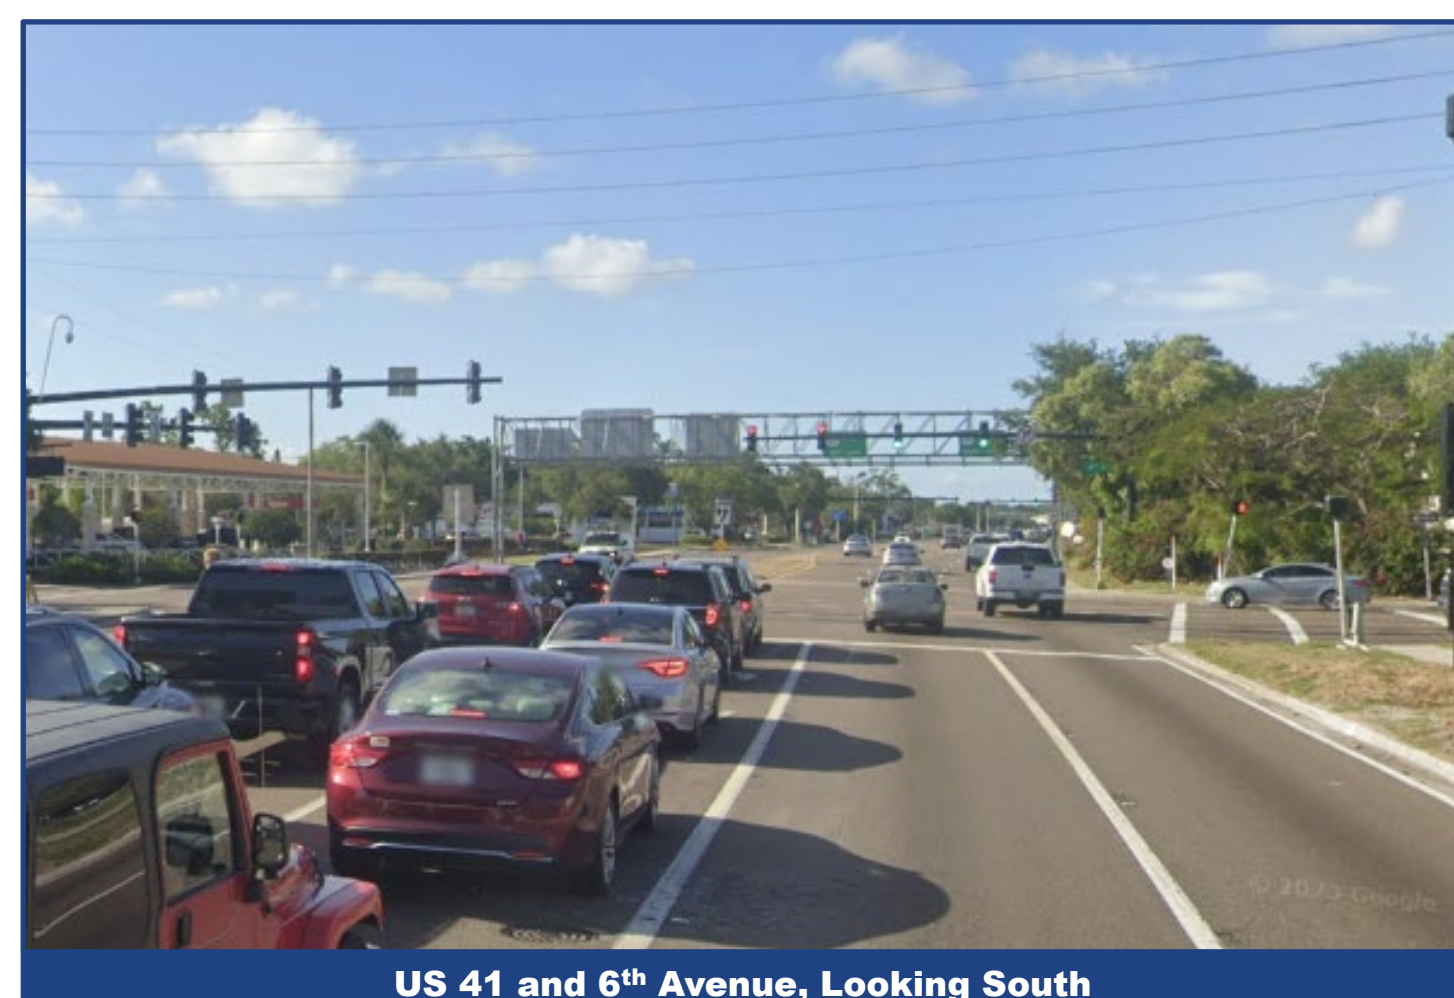


US 41 and 6th Avenue, Looking South

## PROPOSED IMPROVEMENTS

### Reroute Northbound & Southbound Left Turn Paths

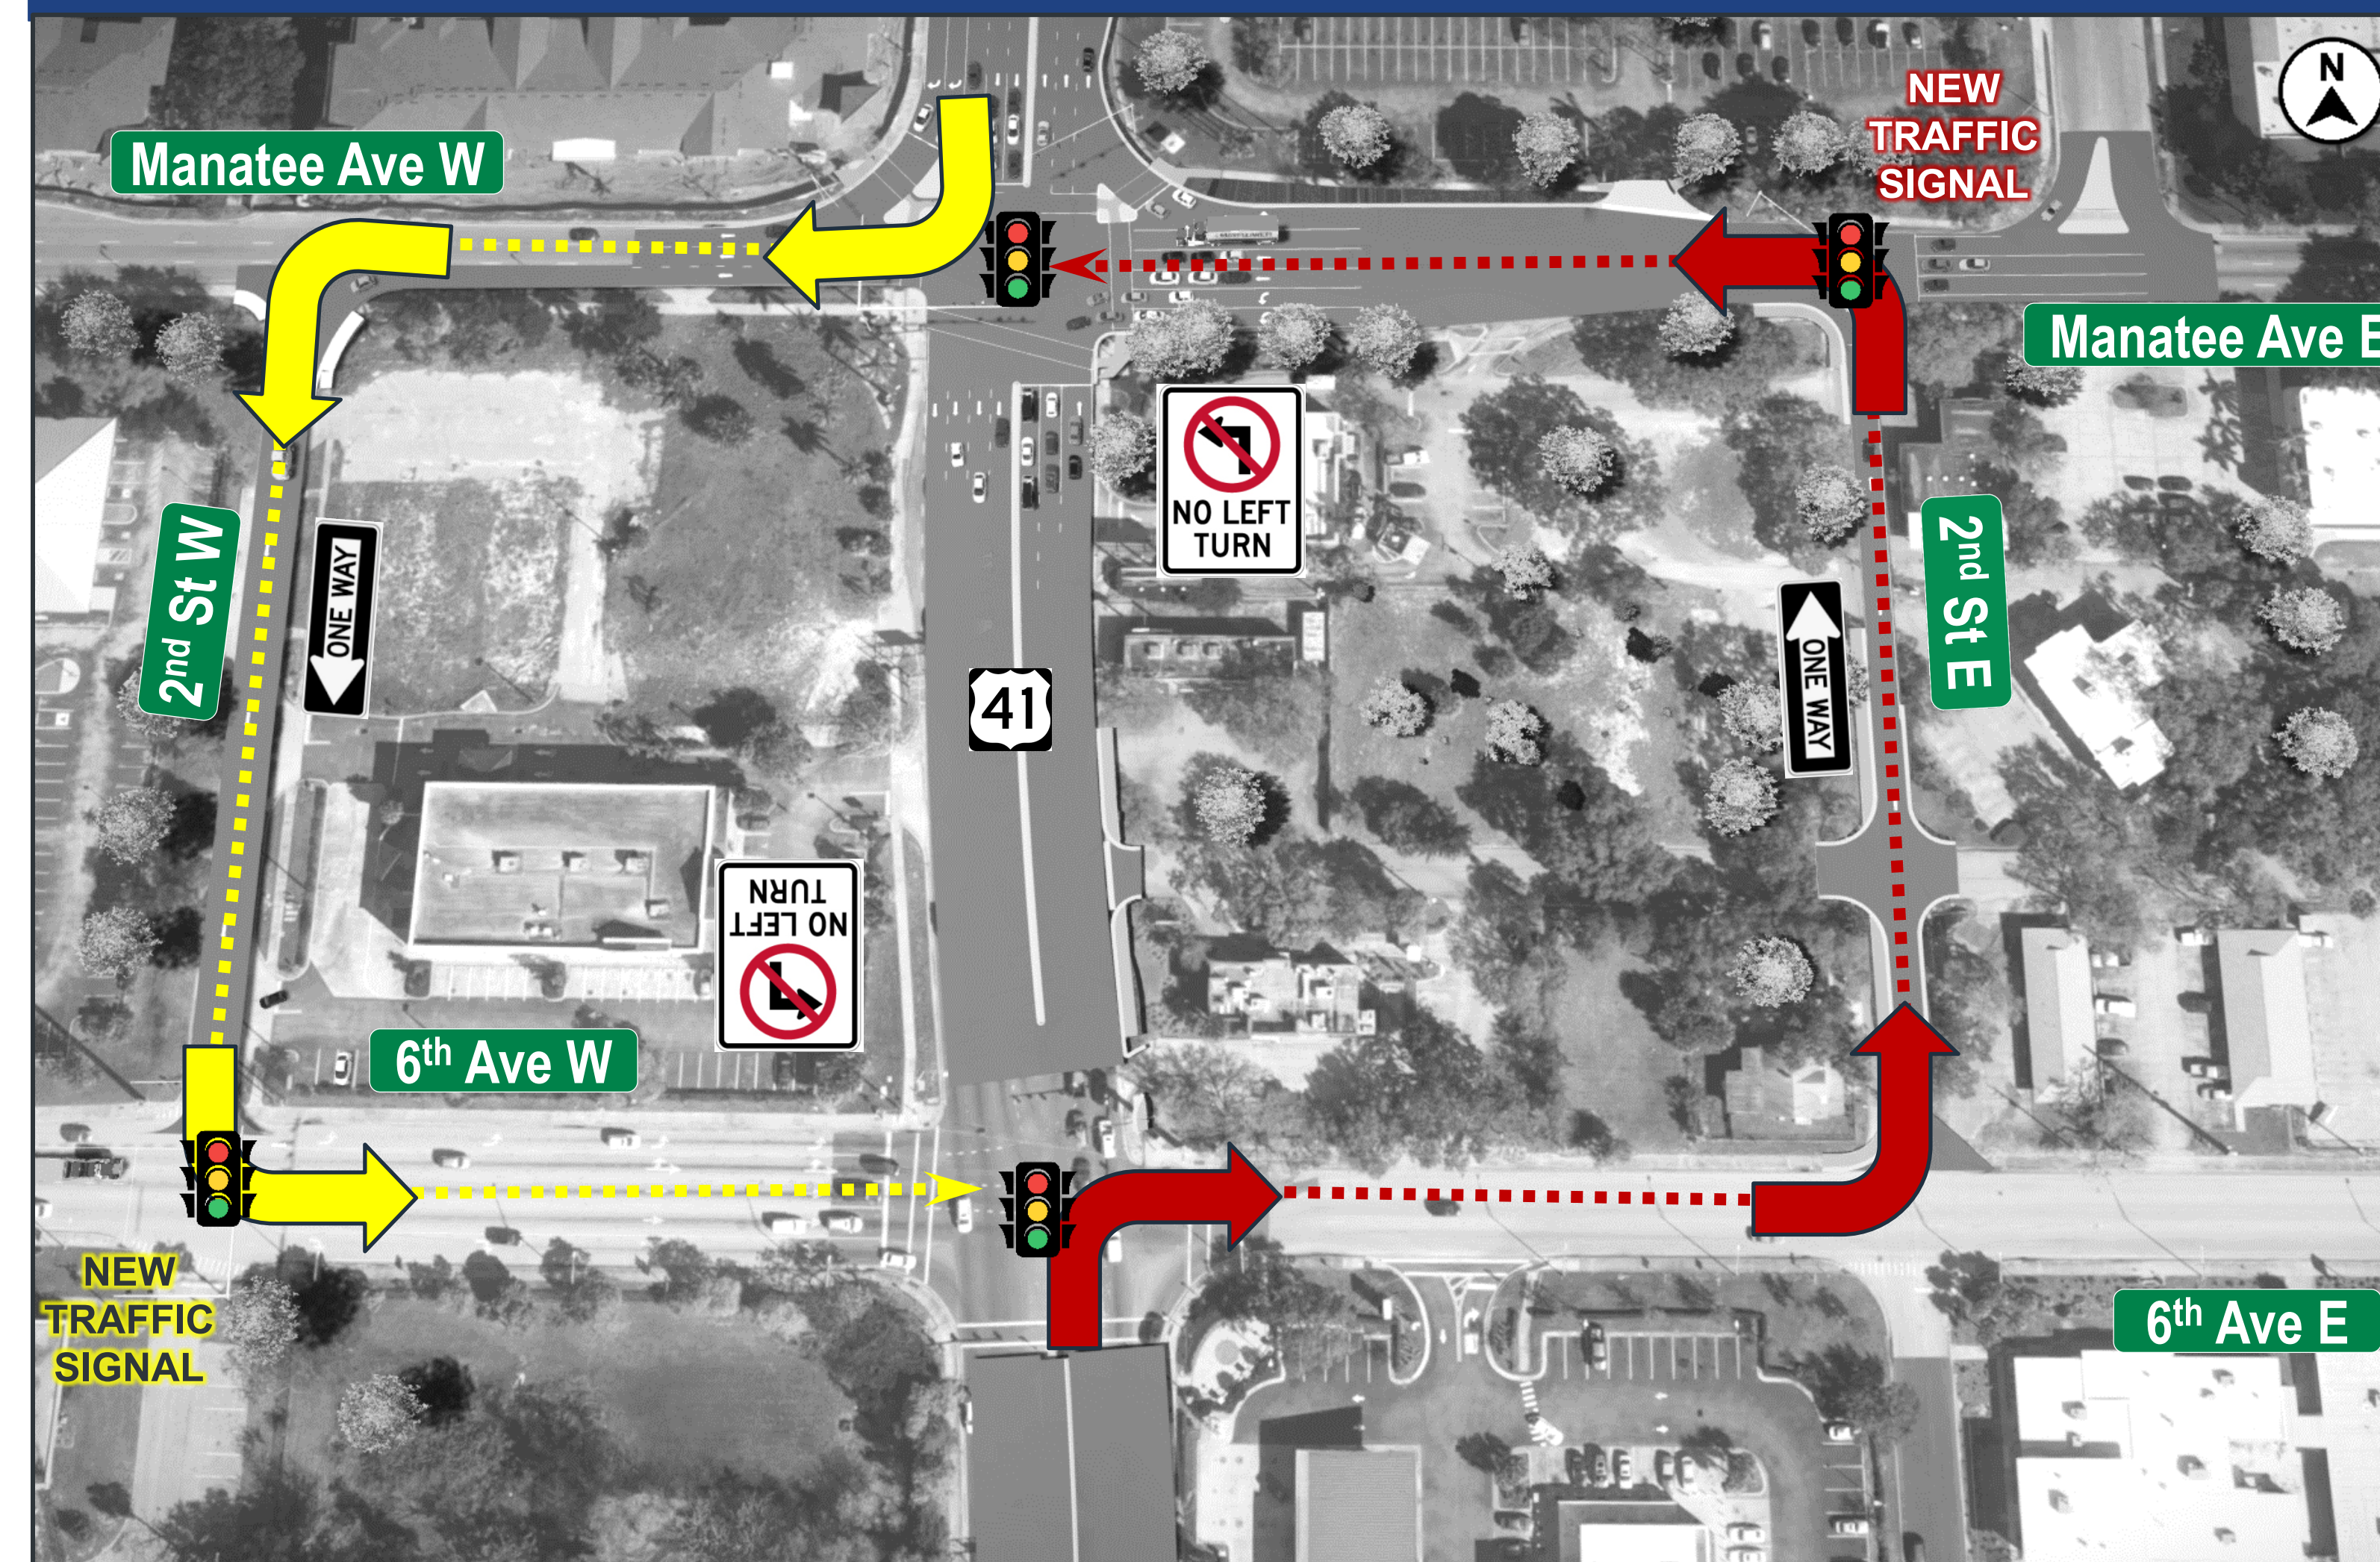

- Prohibit northbound left turns from US 41 at Manatee Avenue
  - Reroute drivers to 2<sup>nd</sup> Street East
  - New traffic signal at Manatee Avenue East and 2<sup>nd</sup> Street East
- Prohibit southbound left turns from US 41 at 6<sup>th</sup> Avenue
  - Reroute drivers to 2<sup>nd</sup> Street West
  - New traffic signal at 6<sup>th</sup> Avenue West and 2<sup>nd</sup> Street West
- Extend southbound left turn lane at Dr. Martin Luther King Jr Avenue

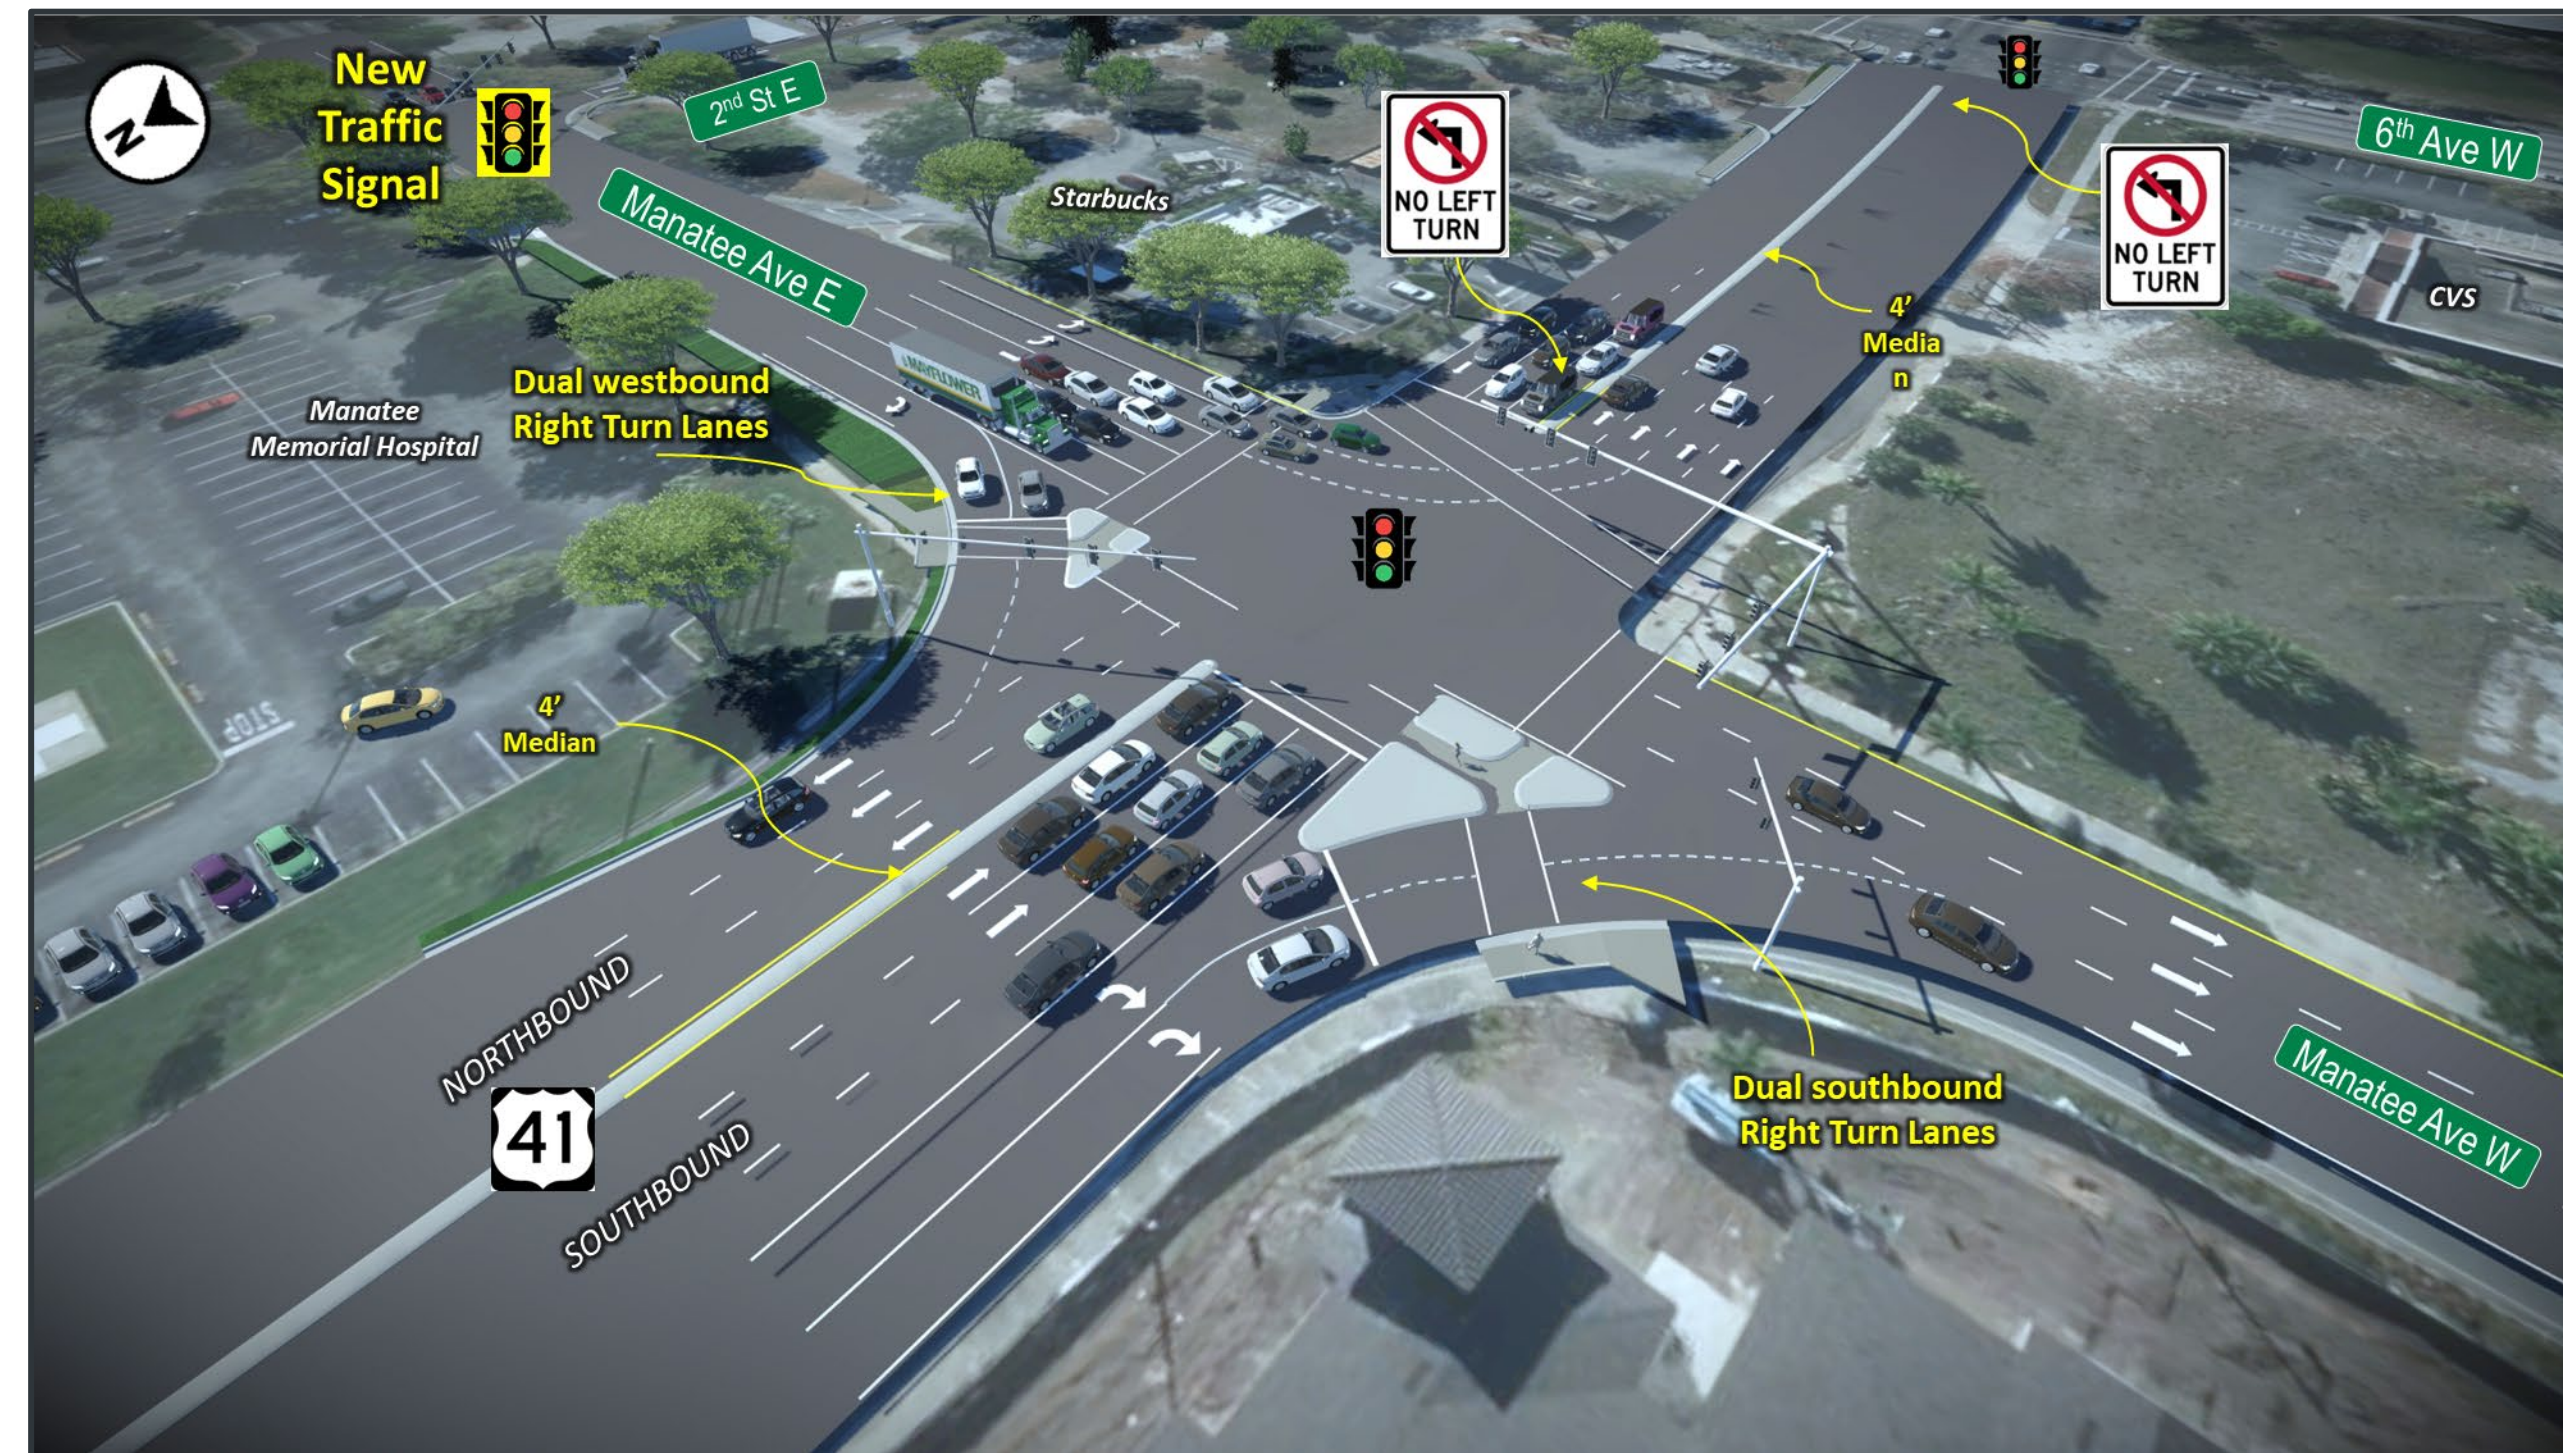

**US 41 at Manatee Avenue**

- Looking southeast
- Dual southbound and westbound right turn lanes (under traffic signal control)



**6th Avenue W at 2nd Street W**

- Looking northeast
- New traffic signal
- One-way southbound on 2nd Street W



**Manatee Avenue W at 2nd Street E**

- Looking southeast
- New traffic signal
- One-way northbound on 2nd Street E



# TITLE VI

The Florida Department of Transportation is required to comply with various non-discrimination laws and regulations, including Title VI of the Civil Rights Act of 1964.

Public participation is solicited without regard to race, color, national origin, age, sex, religion, disability, or family status.

Persons wishing to express concerns about Title VI may do so by contacting either:

**Cynthia Sykes**  
**District One Title VI Coordinator**  
801 N. Broadway Avenue  
Bartow, Florida 33830  
863-519-2287  
[Cynthia.Sykes@dot.state.fl.us](mailto:Cynthia.Sykes@dot.state.fl.us)

**Stefan Kulakowski**  
**FDOT State Title VI Coordinator**  
605 Suwanee Street, Mail Station 65  
Tallahassee, Florida 32399  
850-414-4742  
[Stefan.Kulakowski@dot.state.fl.us](mailto:Stefan.Kulakowski@dot.state.fl.us)



# PROVIDE COMMENTS

## Please provide your comments by June 24, 2024



Project Name: US 41 from 6th Avenue to Manatee Avenue, Manatee County

Financial Project ID: 444807-2 & 444807-5

Public Meeting Date: June 13, 2024 (in person)

Comments must be submitted or postmarked by June 24, 2024 to be included in the official public record.

Written comments can be submitted by: turning in this completed form at the public meeting or sending comments by mail or email to the address listed below.

Multiple horizontal lines for writing comments.

NAME  
ADDRESS  
CITY STATE ZIP  
PHONE  
EMAIL

**Mail or email comments to:**

Richard (Mose) Howard, P.E.  
FDOT Project Manager - District One  
PO Box 1249, Bartow, FL 33830  
863-519-2374  
Richard.Howard@dot.state.fl.us

Note: This is public record. Public Participation is solicited without regard to race, color, national origin, age, sex, religion, disability, or family status.   
Comuníquese con nosotros: Nos importa mucho la opinión del público sobre el proyecto. Si tiene preguntas o comentarios, o simplemente desea más información, por favor comuníquese con nosotros. Nuestra representante en español es: Juan Martin, (863) 296-8507.

Place a comment in the comment box at this meeting

**OR**

Mail your comment to:  
Richard (Mose) Howard, P.E.  
FDOT Project Manager  
Florida Department of Transportation District One  
PO Box 1249  
Bartow, FL 33830-1249

**OR**

Submit your comment electronically via email:

[Richard.Howard@dot.state.fl.us](mailto:Richard.Howard@dot.state.fl.us)