




LEGEND

PROJECT ELEMENTS


- Operational/Safety Improvements
- Construct Bridge Culvert
- Rehabilitate Pedestrian Tunnel
- Construct New or Enhanced Crossing
- Improved Bus Stops
- Palmetto Trails Network Segments
- Proposed SUNTrail Alignment



NON-PROJECT ELEMENTS


- Existing Trails
- CRA Plan Trails
- Future SUNTrail Extension
- Programmed Multi-Use Path to Bradenton

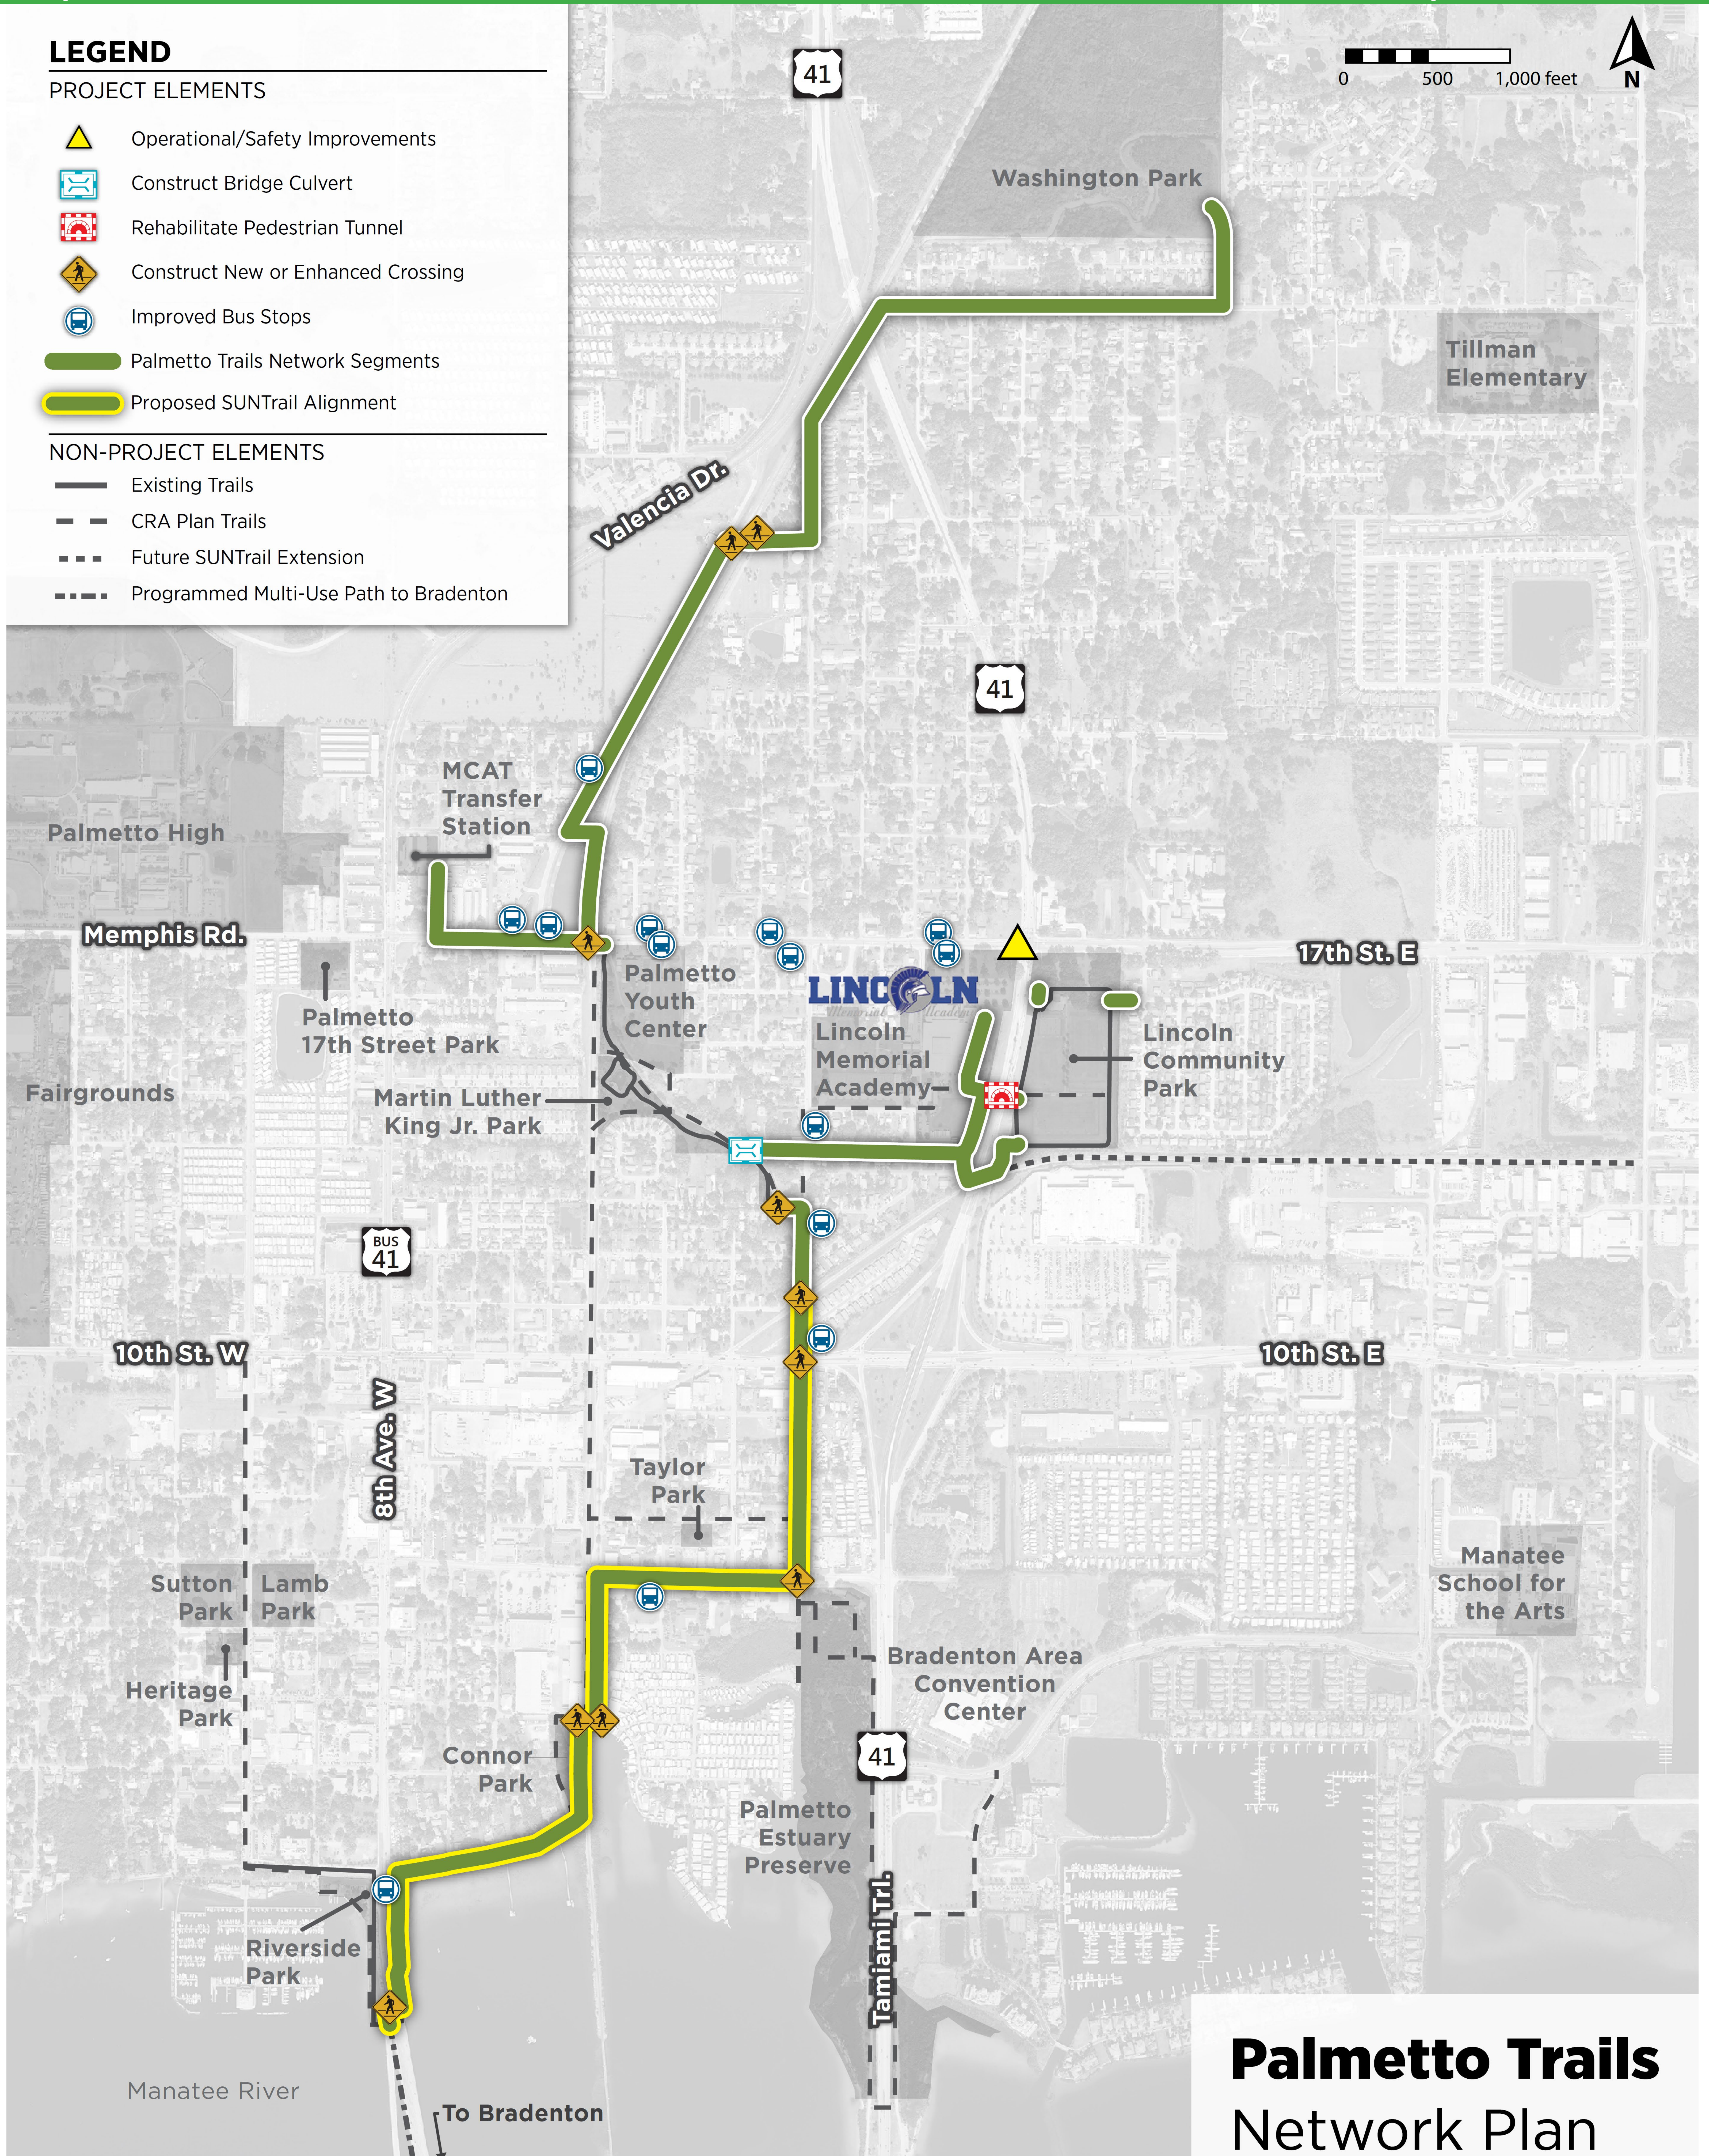

**Palmetto Trails
Network Plan**

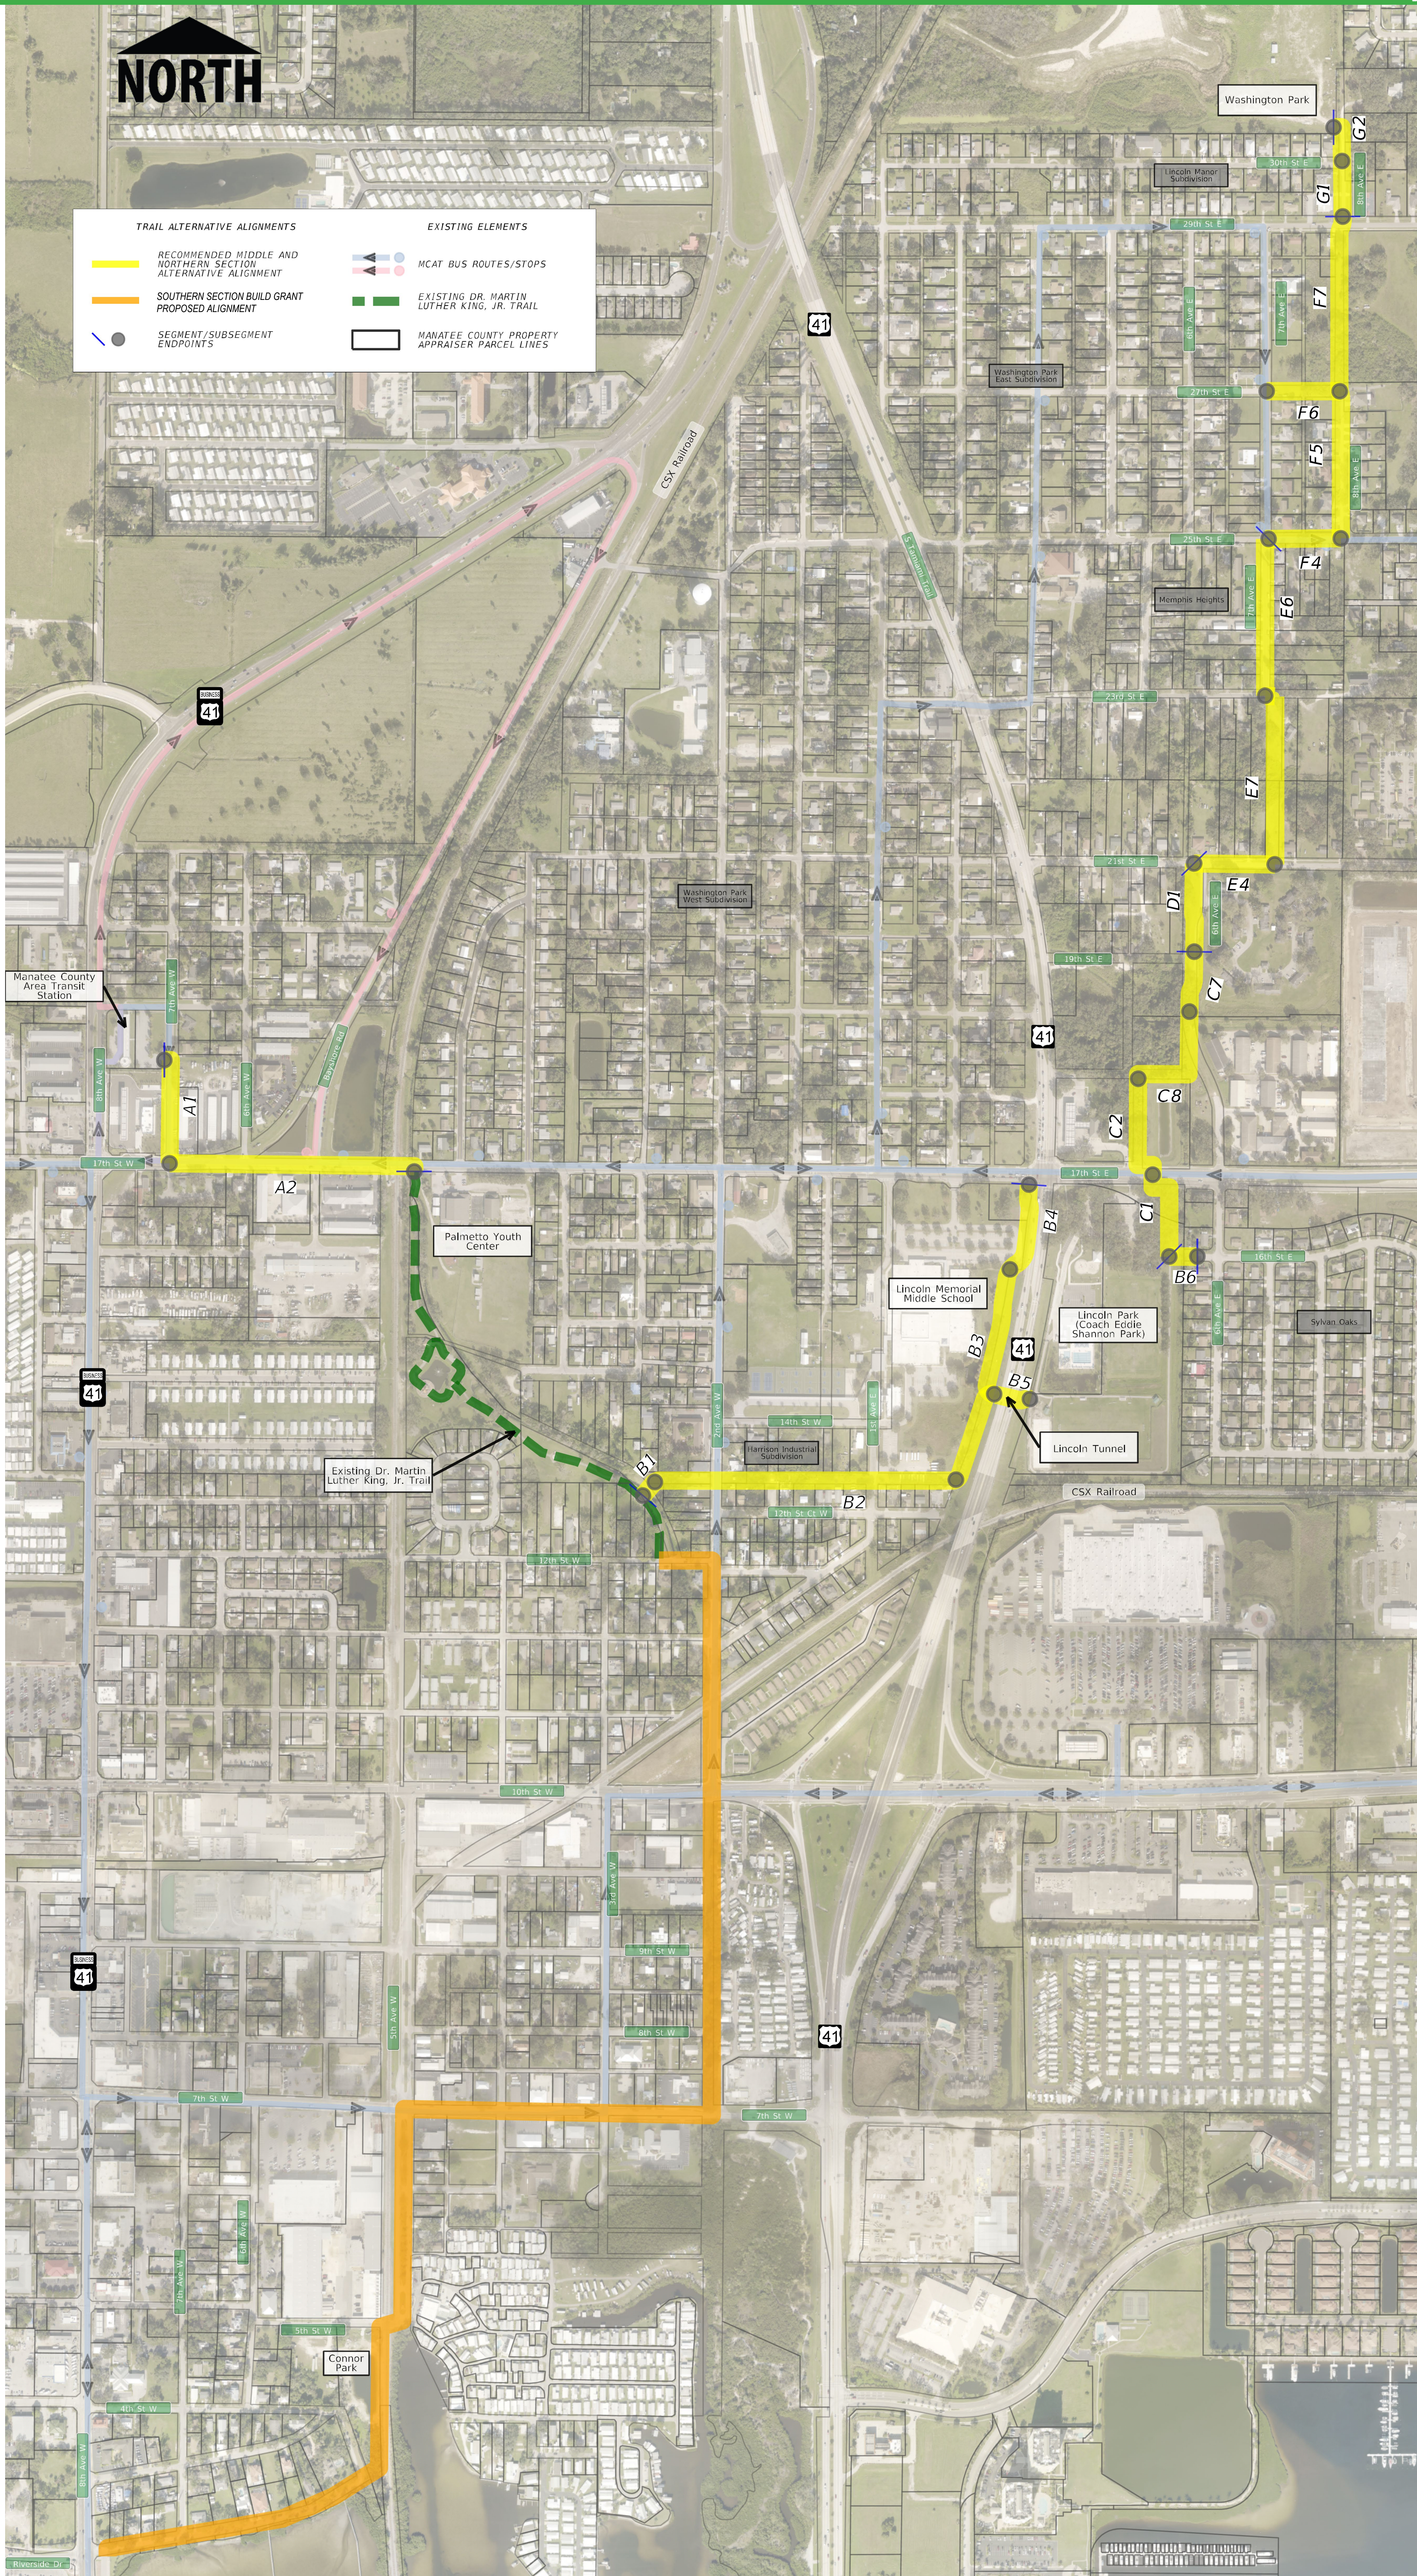

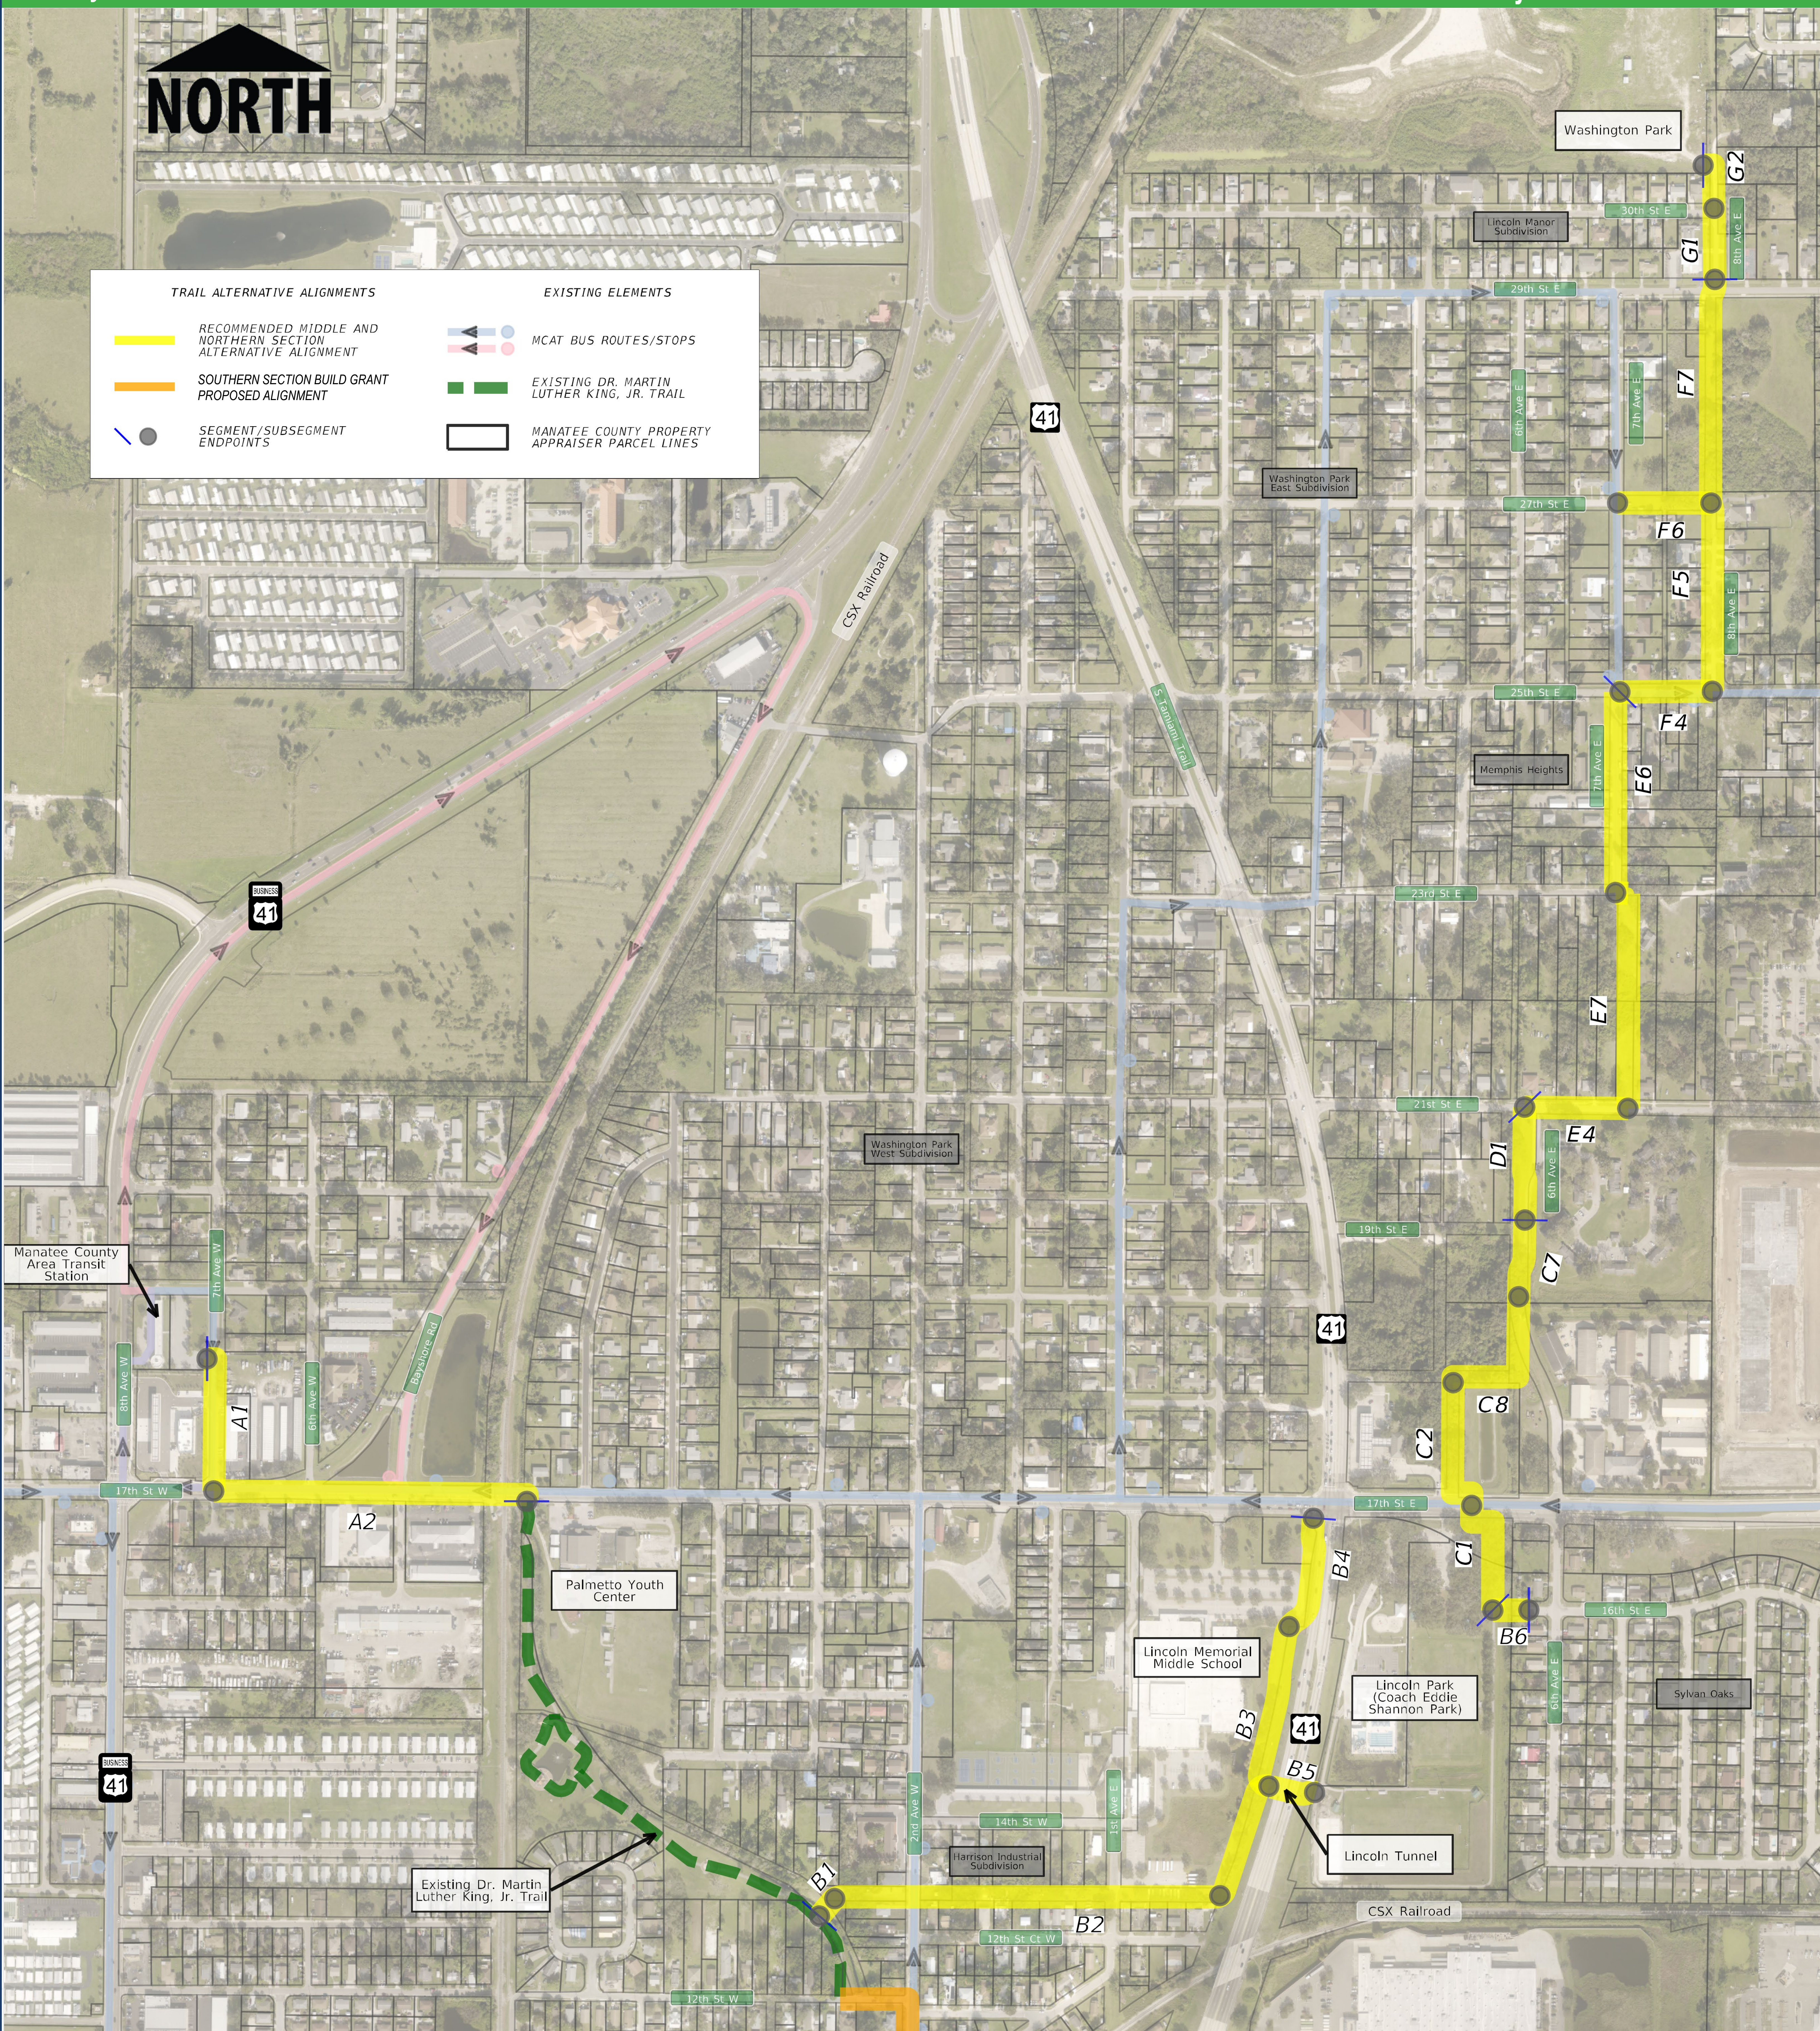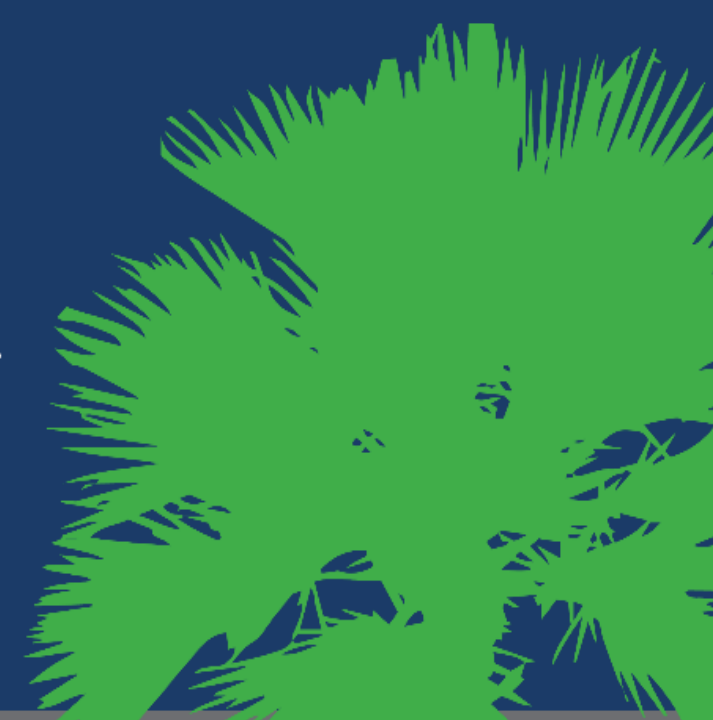

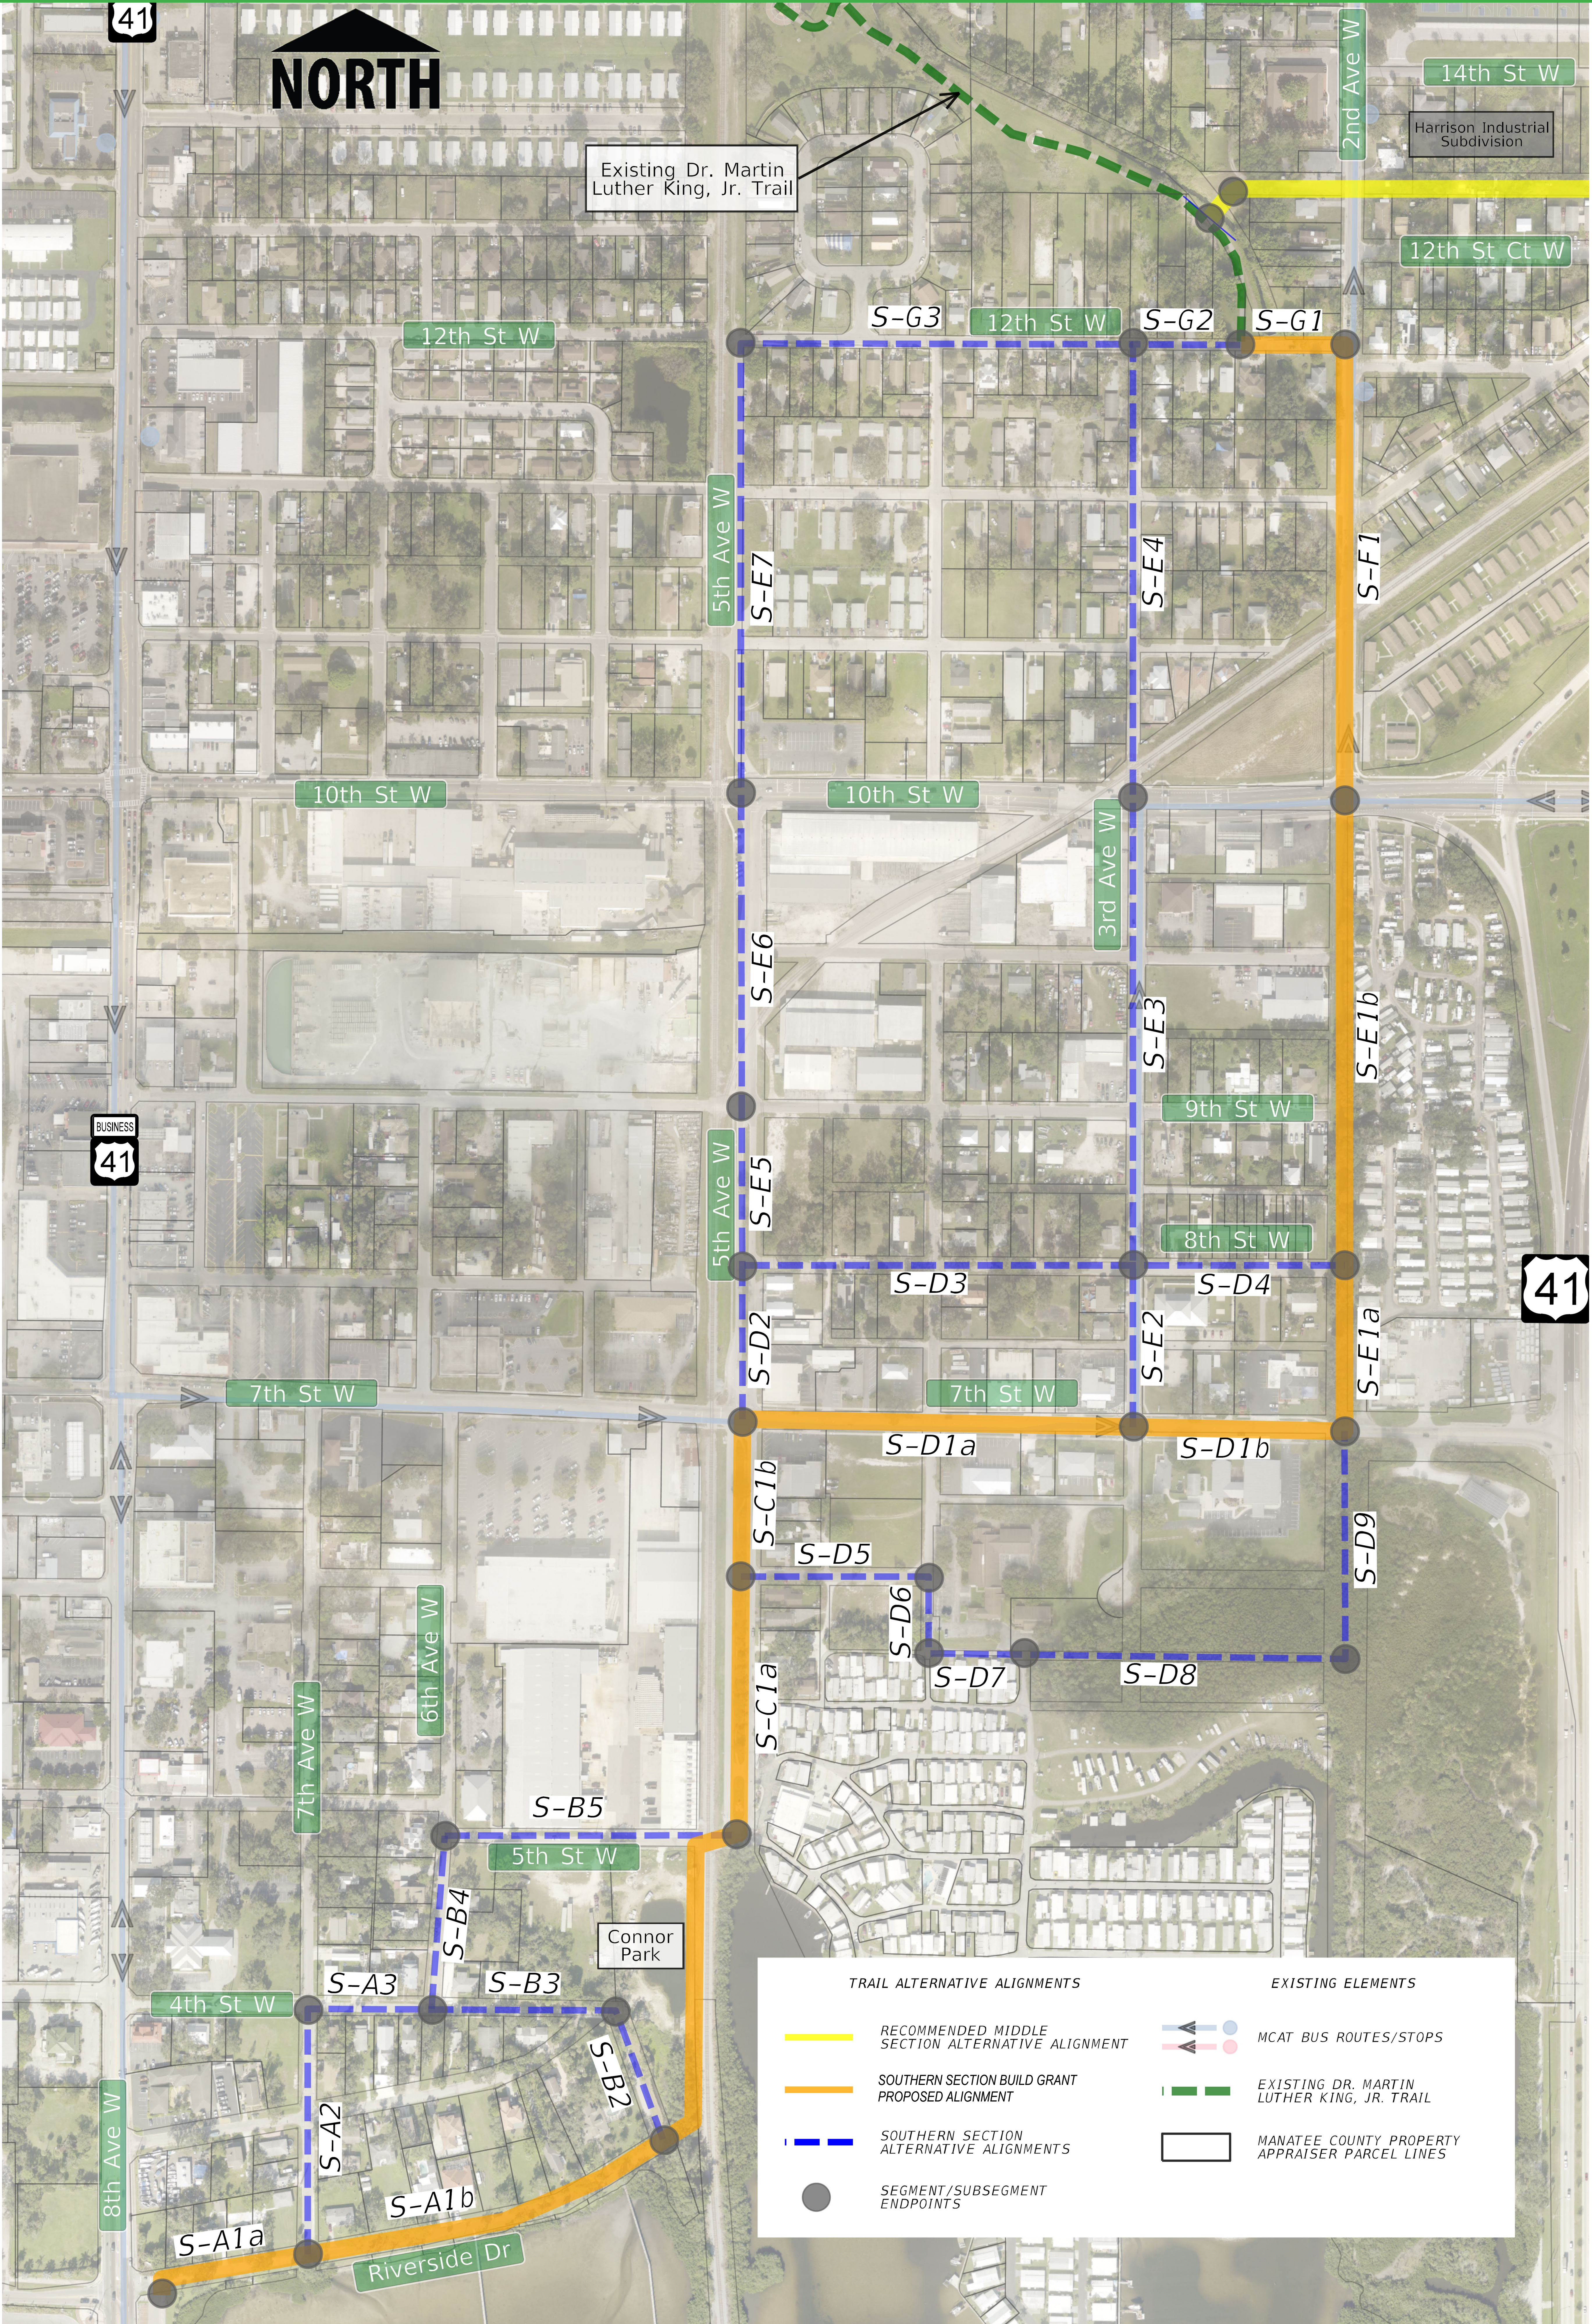

NORTH

Existing Dr. Martin Luther King, Jr. Trail

Harrison Industrial Subdivision

Connor Park

TRAIL ALTERNATIVE ALIGNMENTS

- RECOMMENDED MIDDLE SECTION ALTERNATIVE ALIGNMENT
- SOUTHERN SECTION BUILD GRANT PROPOSED ALIGNMENT
- SOUTHERN SECTION ALTERNATIVE ALIGNMENTS
- SEGMENT/SUBSEGMENT ENDPOINTS

EXISTING ELEMENTS

- MCAT BUS ROUTES/STOPS
- EXISTING DR. MARTIN LUTHER KING, JR. TRAIL
- MANATEE COUNTY PROPERTY APPRAISER PARCEL LINES