




State Road 544 PD&E Study

District 1 Polk County
Financial Project ID: 440273-1

from Avenue Y to State Road 17

Four Lane Divided Urban Roadway

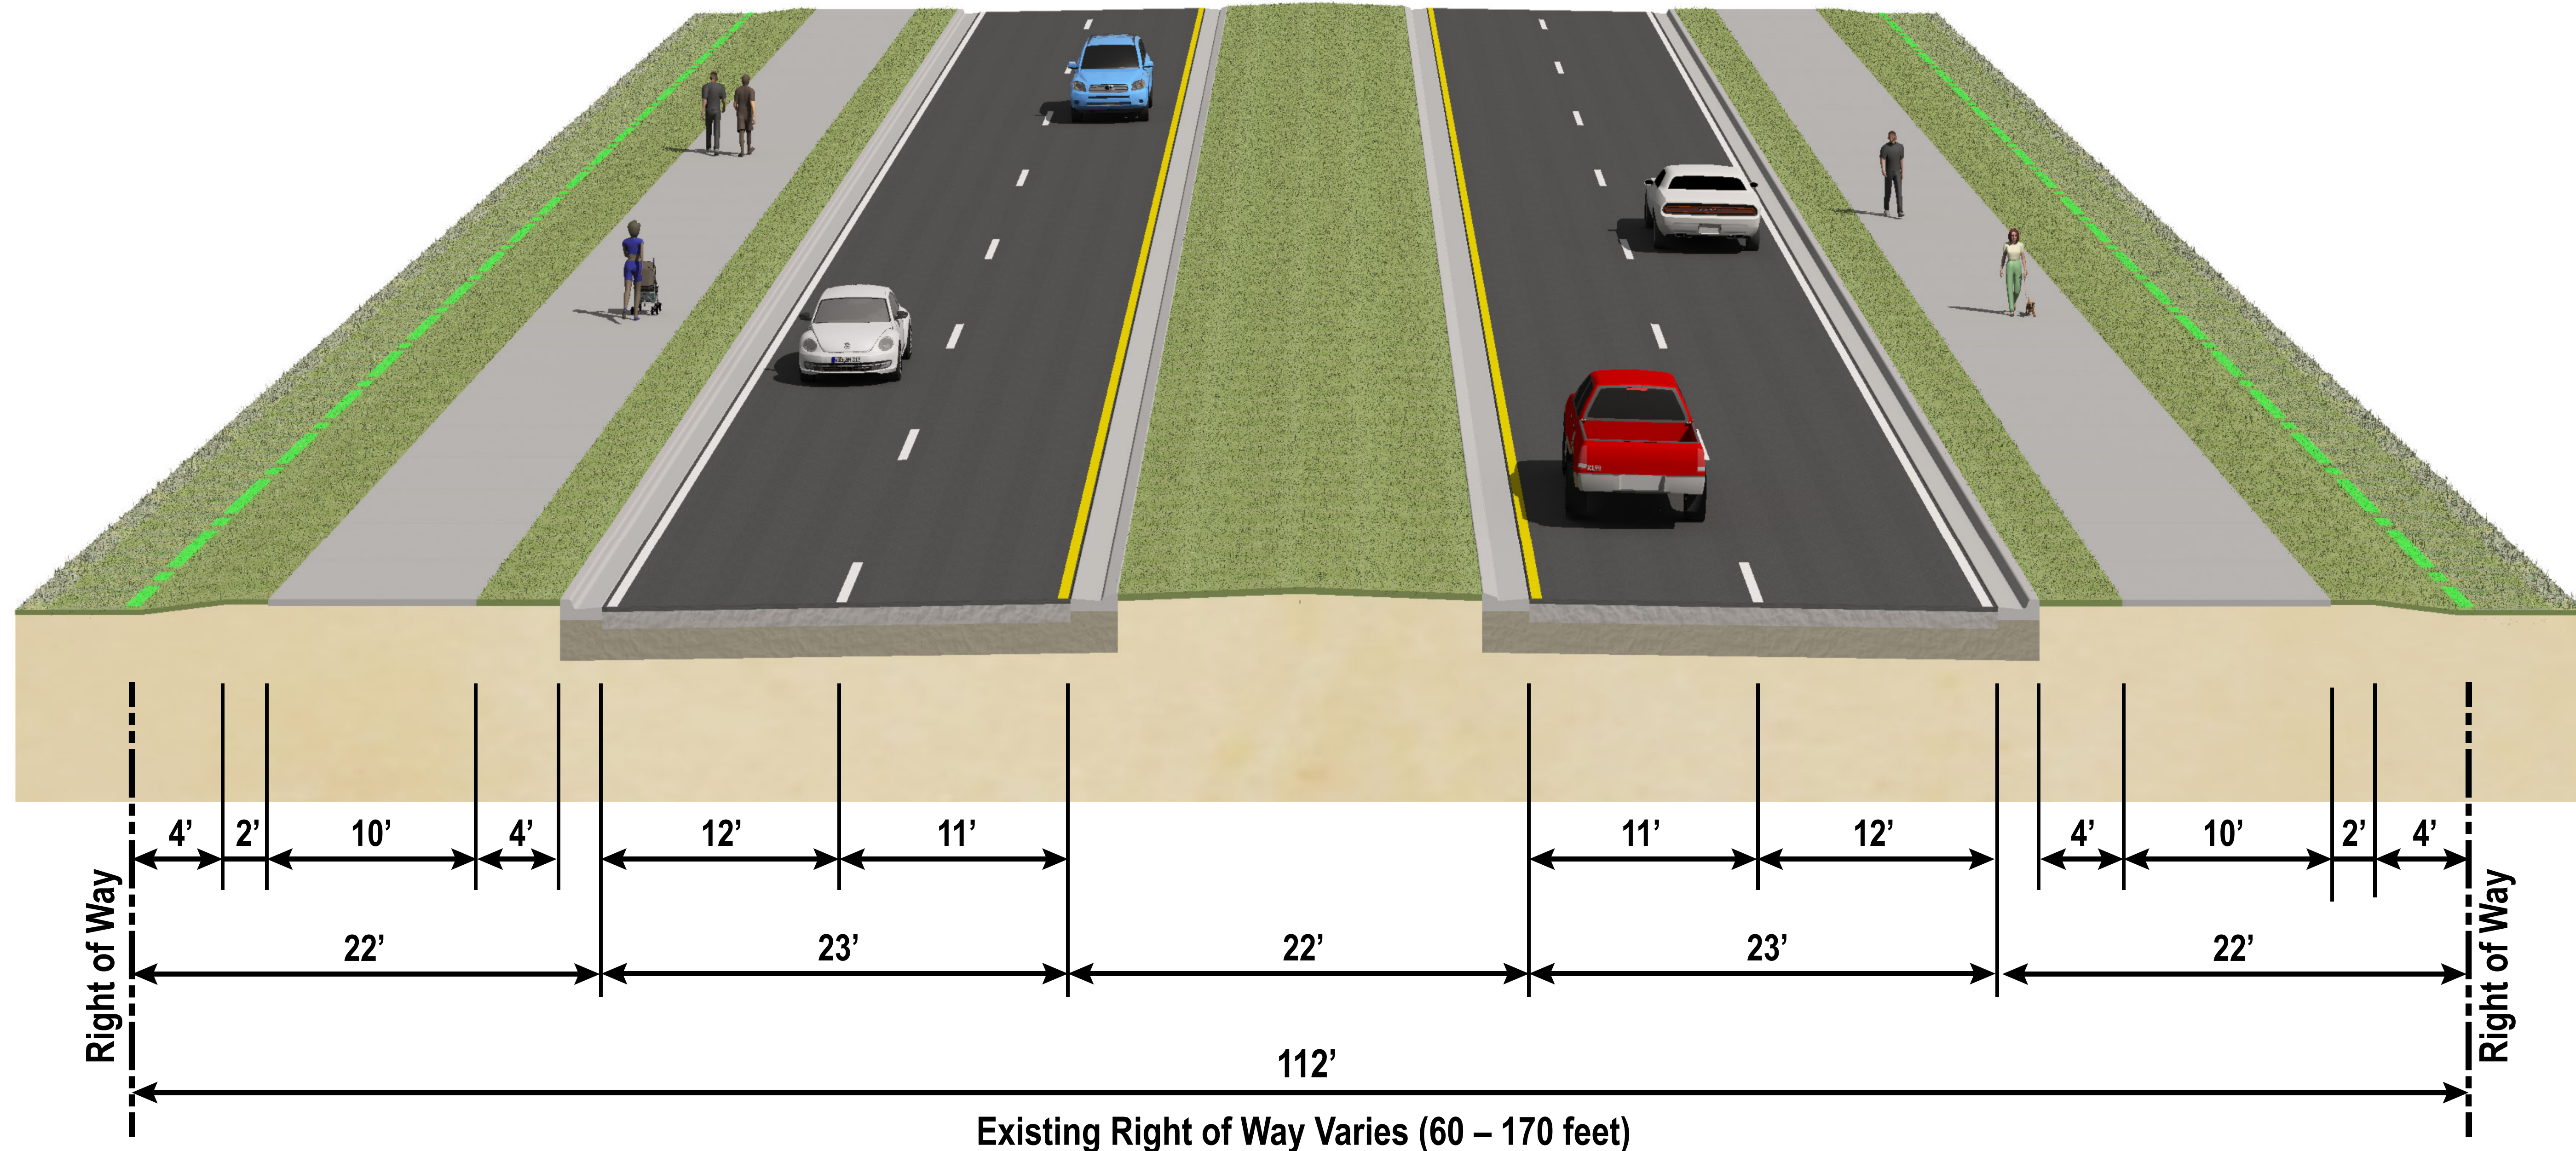

Typical Section - Segments 2 through 7